



GROUND FLOOR PLAN

TOTAL FLOOR AREA = 59.7sqm

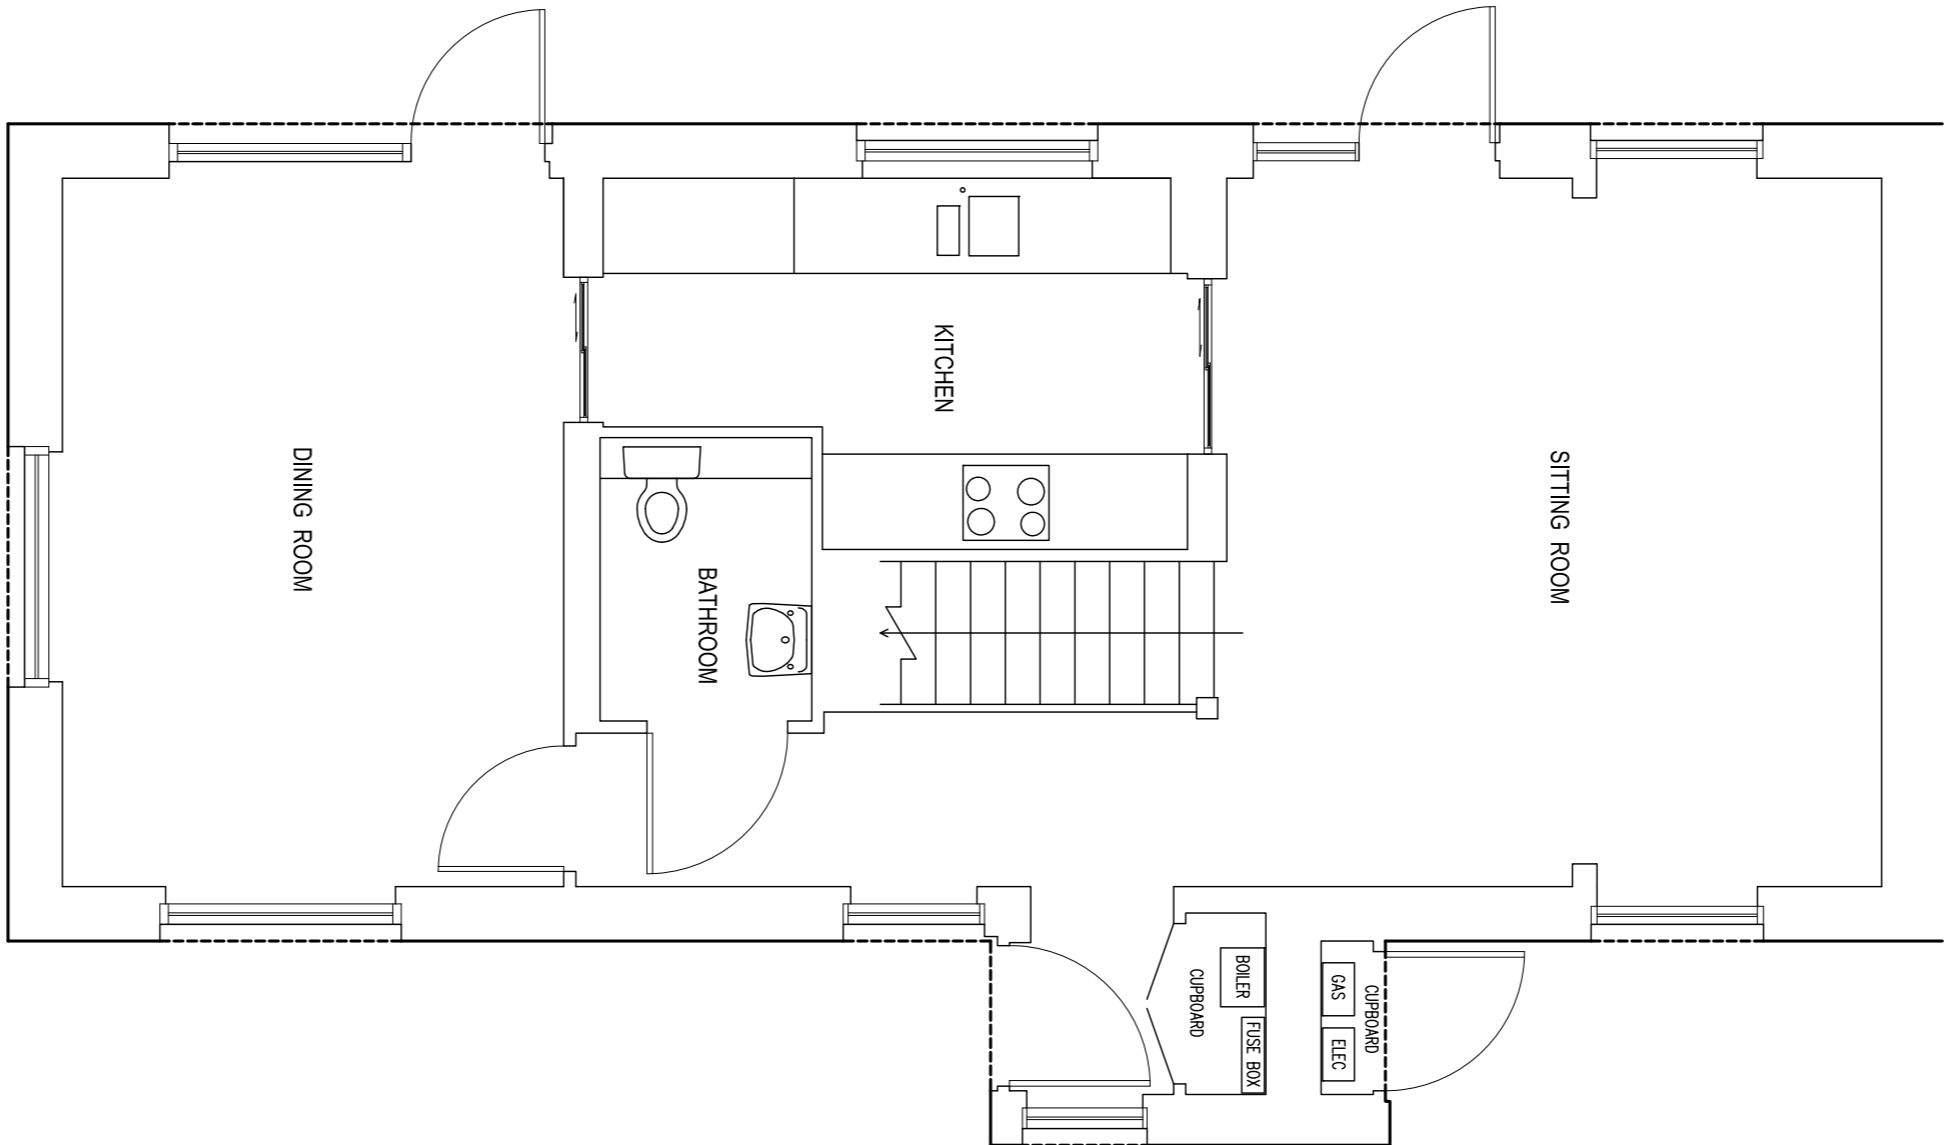

FIRST FLOOR PLAN

TOTAL FLOOR AREA = 57.3sqm

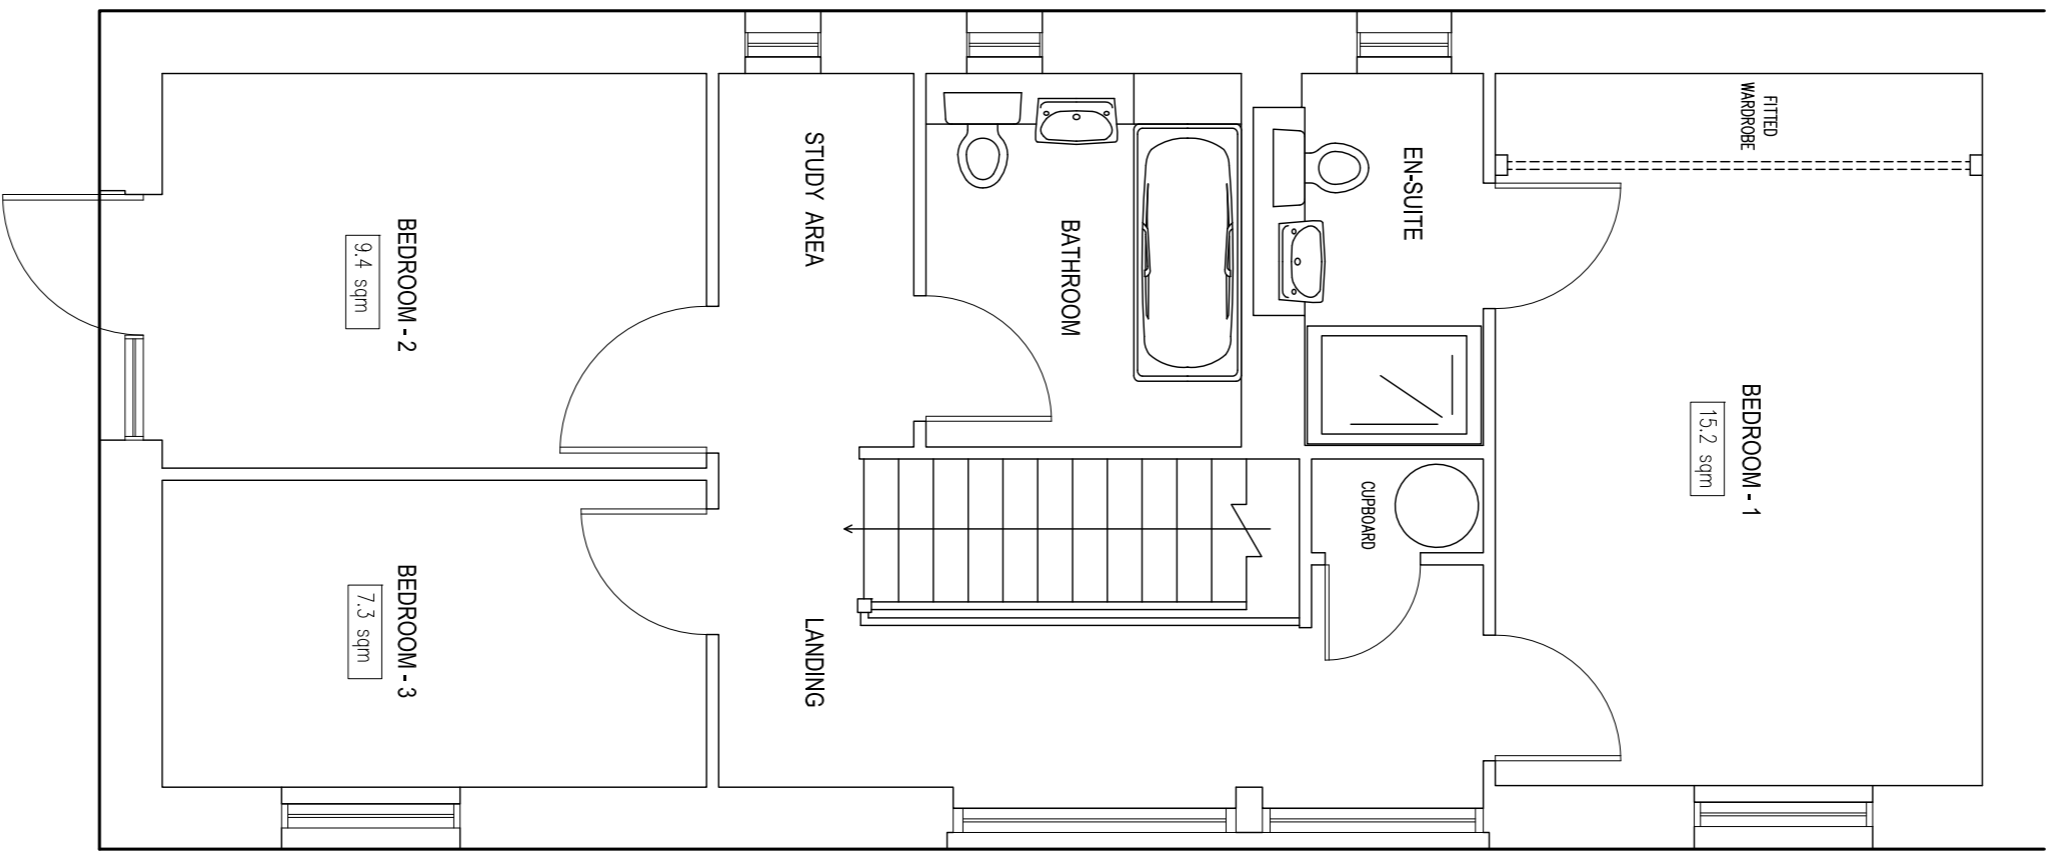

LEGEND

Telephone Socket

Fire Alarm Break Glass

Fire Alarm Sounder

Smoke Detector

Illuminated Fire Exit Sign

Single Supply Socket

Single Gang Light Switch

Fitted Switch

Radiator

Key symbol for Direction

Key symbol for Up Direction

Key symbol for Down Direction

Key symbol for Floor To Ceiling Heights

Key symbol for Floor To Ceiling Heights

Change in Floor Construction etc

Hidden Detail Under Stairs etc

Overhead Beam, Roof Lights etc



Fitted floor level value

Height of window sill and window head from FL

NOTES

SURVEY TIED INTO NATIONAL GRID OSTN22 AND OSNM22 DATUM FOR HEIGHT USING GPS EQUIPMENT UTILIZING THE TRIMBLE VRS NOW SYSTEM FOR REAL TIME KINEMATIC (RTK) CORRECTIONS NATIONAL GRID SCALE FACTOR HAS NOT BEEN APPLIED TO THE SURVEY UNLESS SPECIFIED

DRAINAGE AND SERVICE INFORMATION SHOWN ON THIS SURVEY HAS BEEN OBTAINED BY VISUAL INSPECTION ONLY, ALTHOUGH ALL POSSIBLE CARE HAS BEEN TAKEN TO ENSURE THAT DETAILS SHOWN ARE CORRECT, WE ARE UNABLE TO ACCEPT ANY RESPONSIBILITY FOR COSTS ARISING OUT OF ANY ERRORS OR OMISSIONS. COPYRIGHT: THIS DRAWING MAY NOT BE REPRODUCED IN ANY FORM WHATSOEVER WITHOUT THE CONSENT OF C.J. SURVEYS LTD.

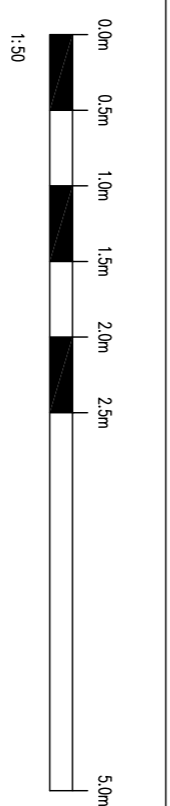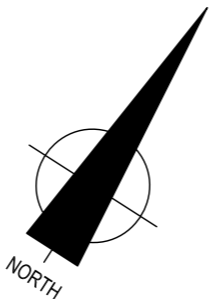

AMENDMENTS		
REVISION	DATE	REMARKS
A	MAY 2021	BEDROOM AREAS ADDED.

C J SURVEYS LTD

LAND | BUILDING | ENGINEERING

PROFESSIONAL MEASURED SURVEYS

Tel: 01638 591031 Mobile: 07845 779645

Web: www.cjsurveys.co.uk Email: mail@cjsurveys.co.uk

CLIENT: QUEENS COLLEGE

DATE: JAN 2021

DRAWN: CJ

SHEET SIZE SCALE: A1 1:50

PROJECT: GROUND & FIRST FLOOR LAYOUT PLANS

DRAWING NO. 01821/RW/1 REV A