





GROUND FLOOR PLAN

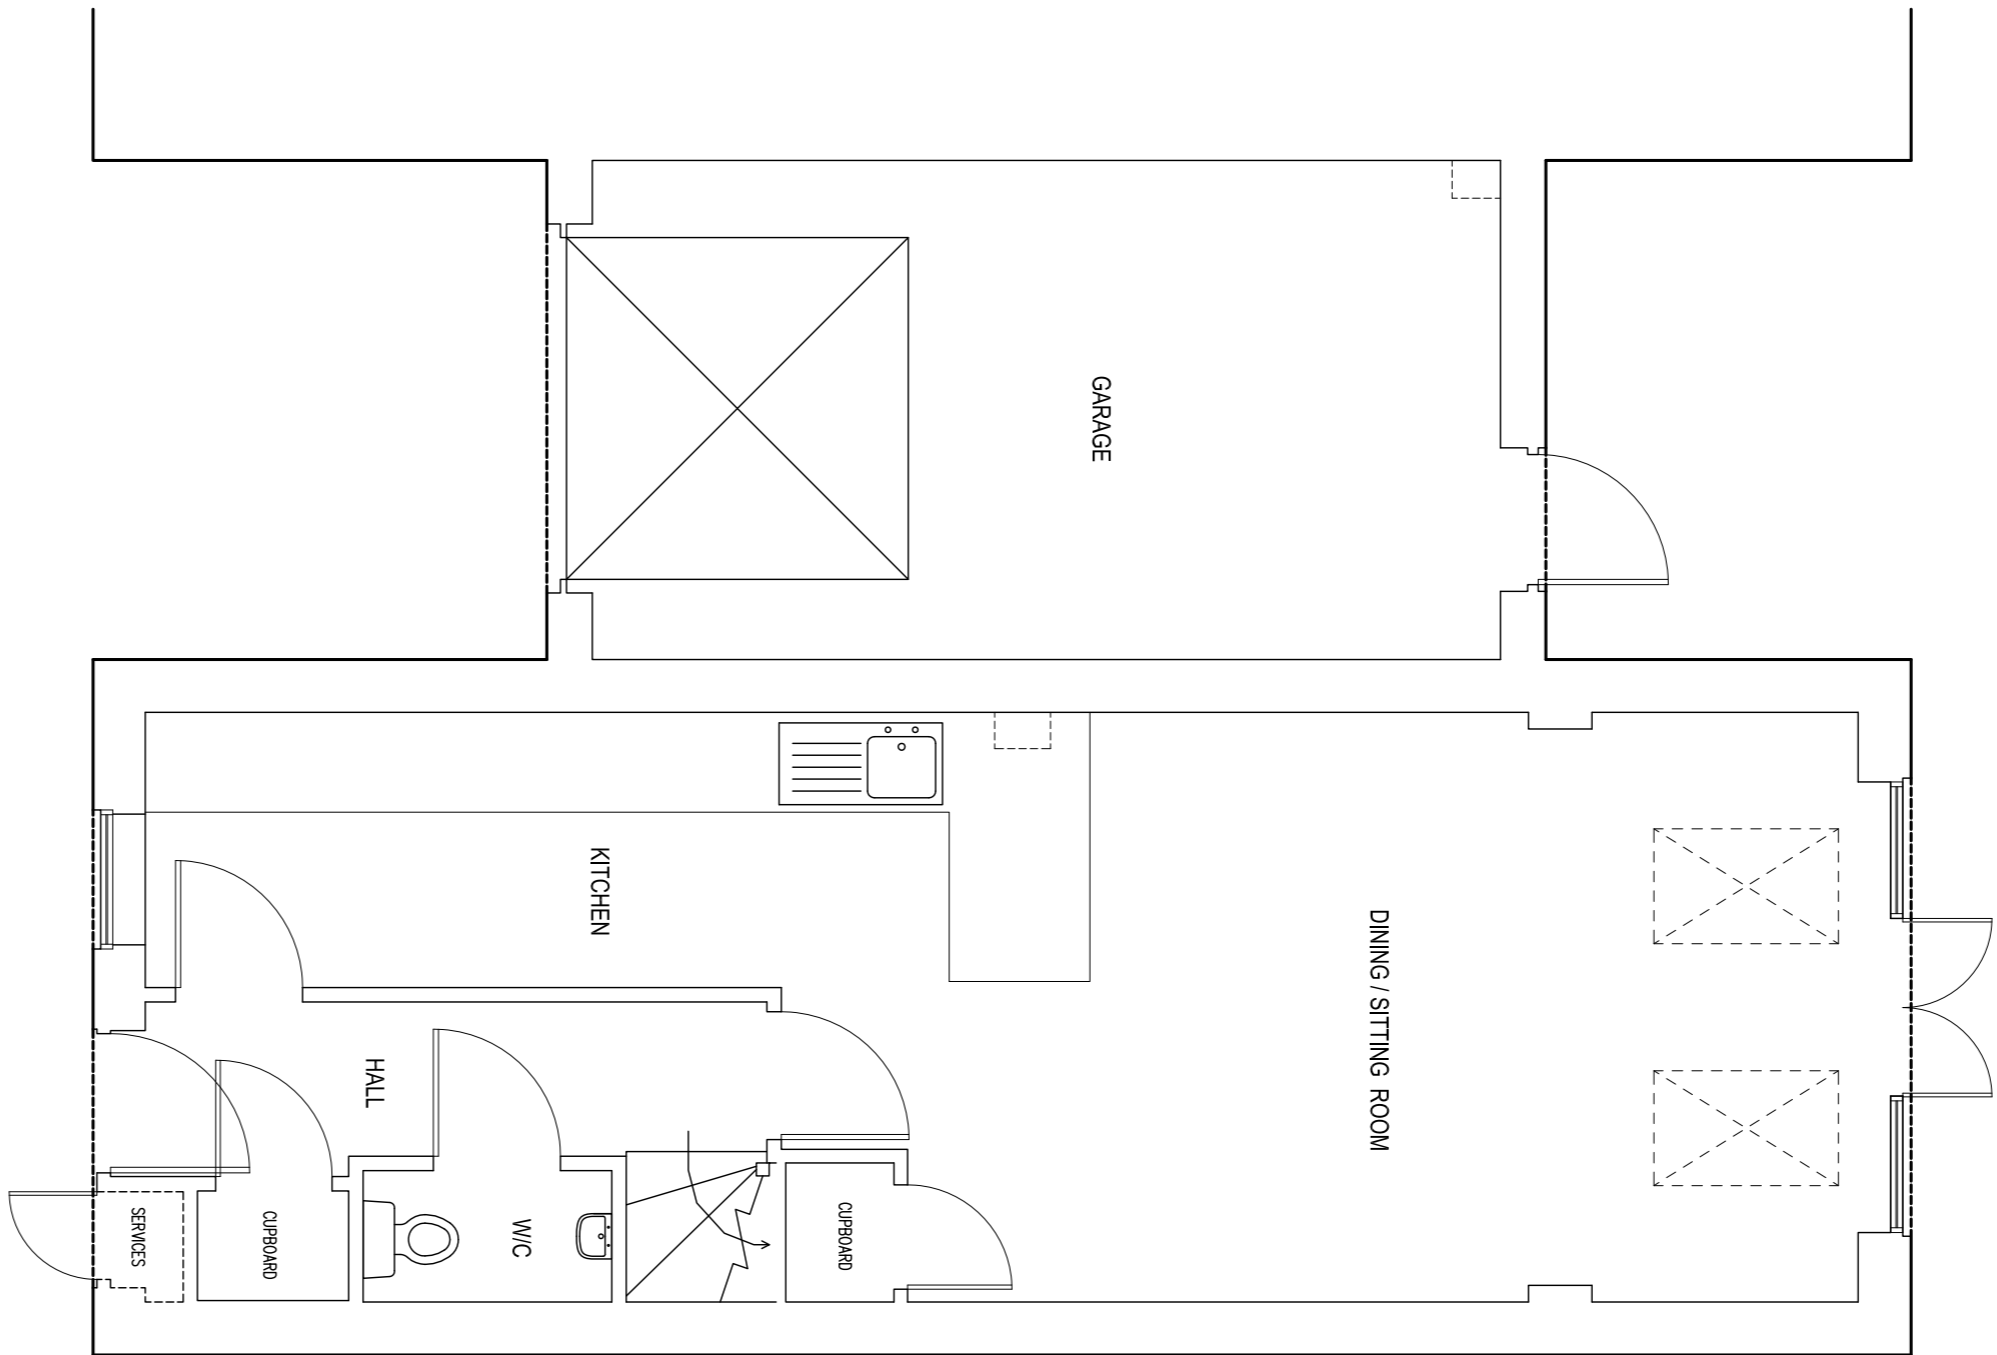

FIRST FLOOR PLAN

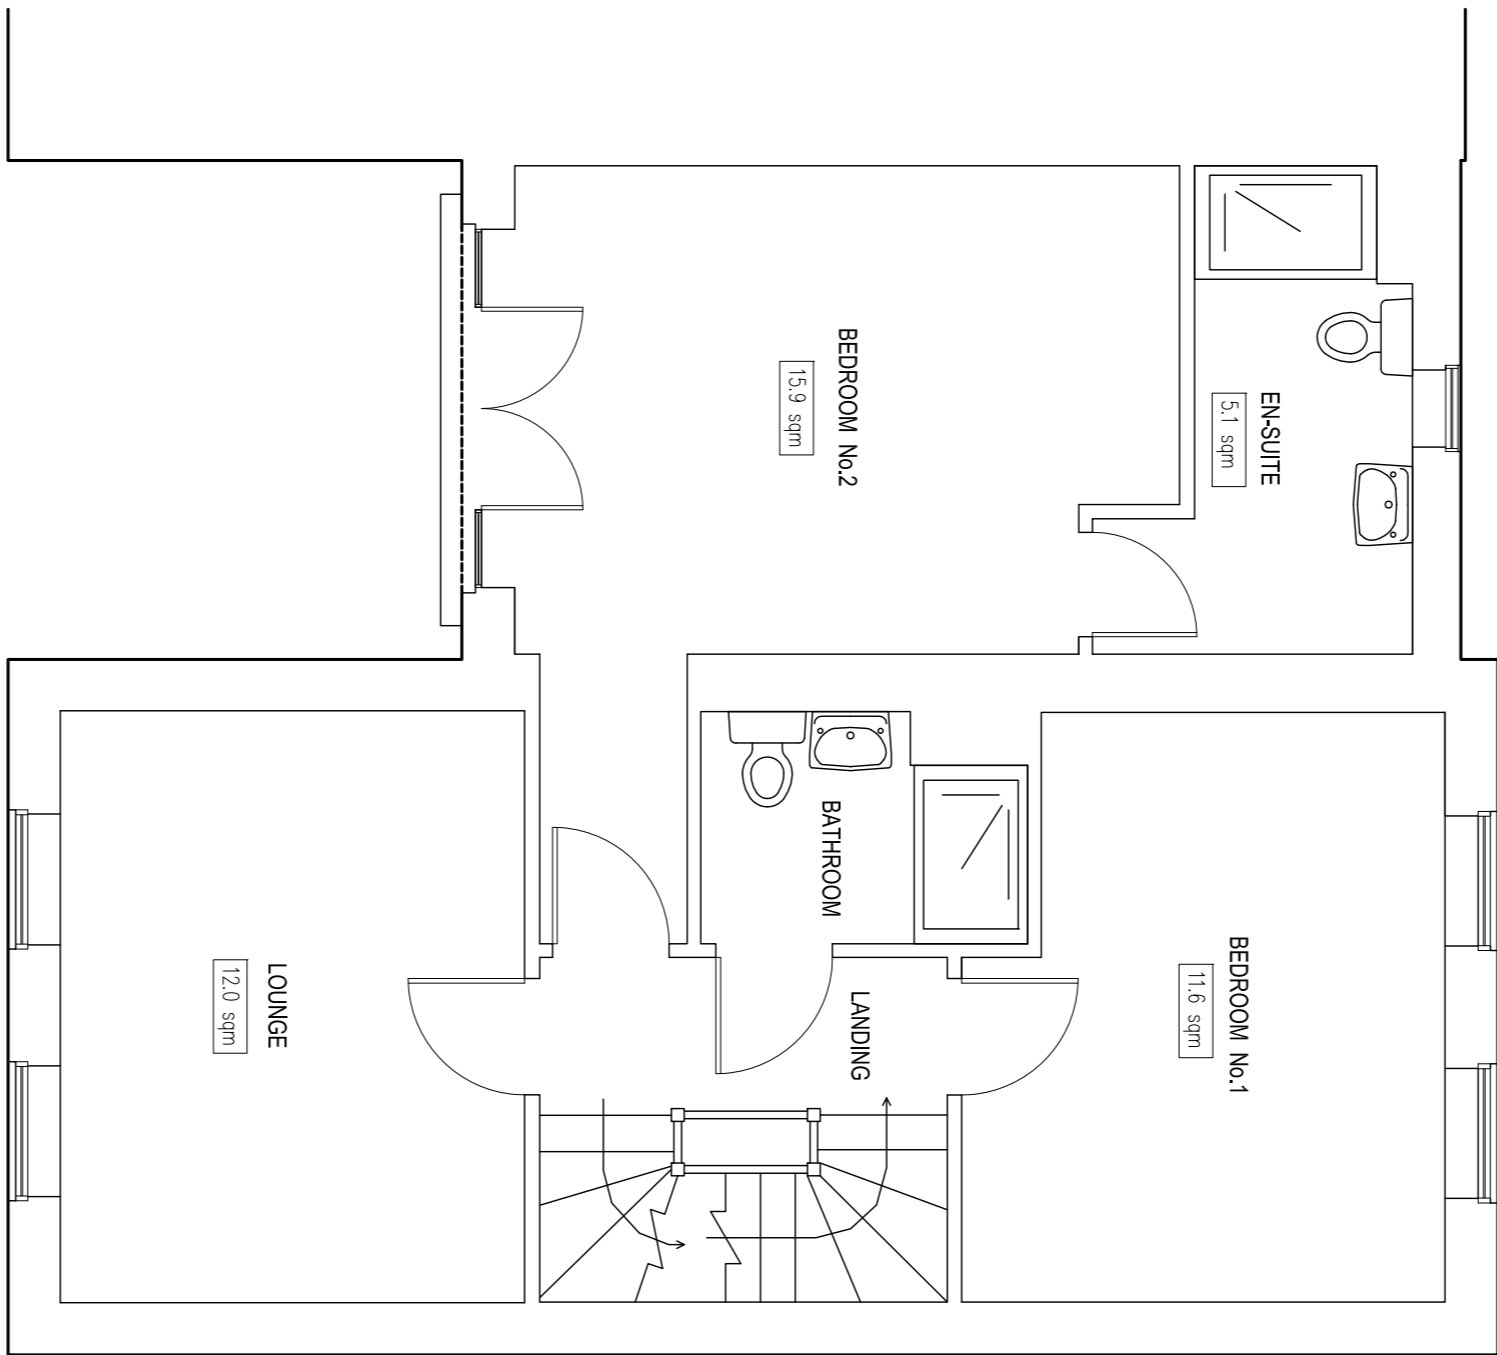

SECOND FLOOR PLAN

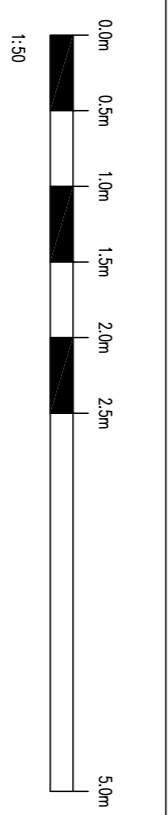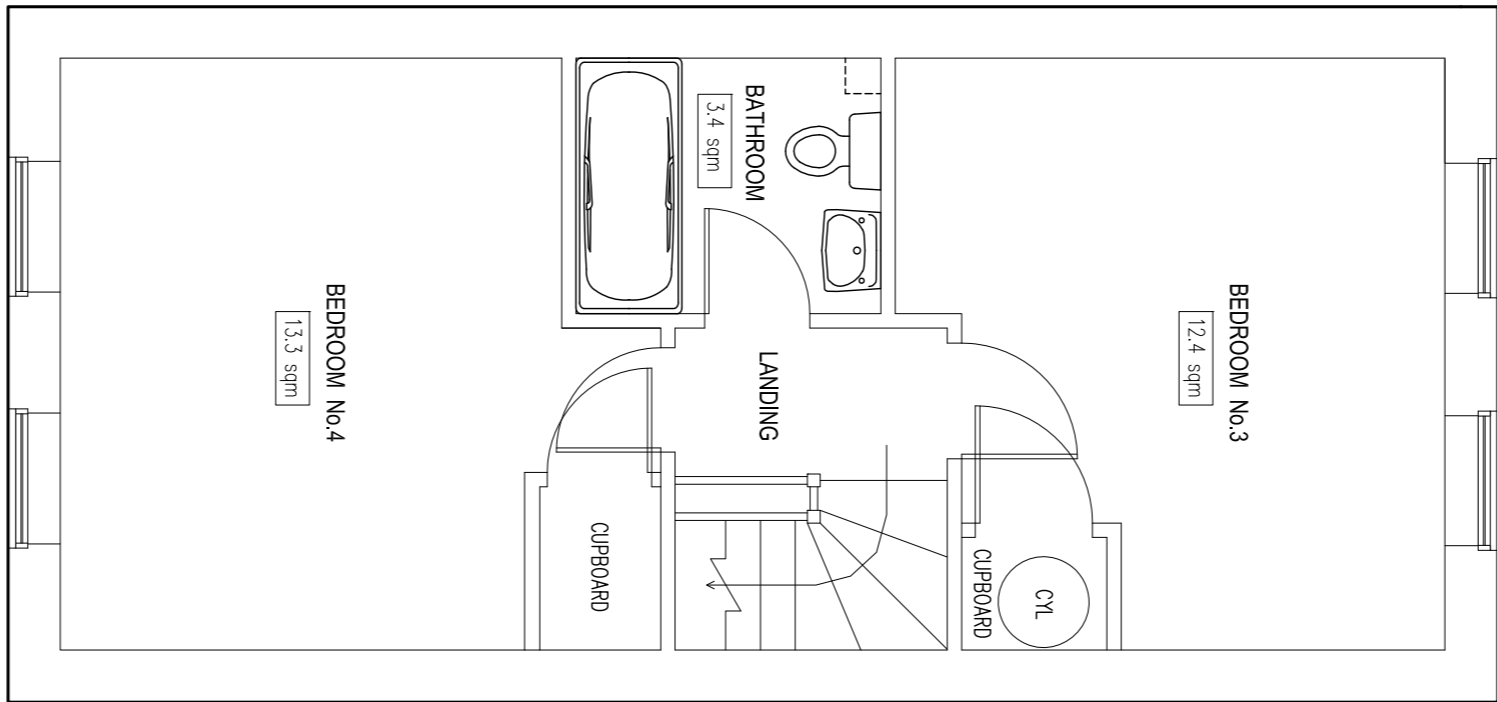

NOTES

SURVEY TIED INTO NATIONAL GRID OSTN02 AND OSGM02 DATUM FOR HEIGHT USING GPS EQUIPMENT UTILIZING THE TRIMBLE VRS NOW SYSTEM FOR REAL TIME KINEMATIC (RTK) CORRECTIONS NATIONAL GRID SCALE FACTOR HAS NOT BEEN APPLIED TO THE SURVEY UNLESS SPECIFIED

DRAINAGE AND SERVICE INFORMATION SHOWN ON THIS SURVEY HAS BEEN OBTAINED BY VISUAL INSPECTION ONLY. ALTHOUGH ALL POSSIBLE CARE HAS BEEN TAKEN TO ENSURE THAT DETAILS SHOWN ARE CORRECT, WE ARE UNABLE TO ACCEPT ANY RESPONSIBILITY FOR COSTS ARISING OUT OF ANY ERRORS OR OMISSIONS. COPYRIGHT: THIS DRAWING MAY NOT BE REPRODUCED IN ANY FORM WHATSOEVER WITHOUT THE CONSENT OF C.J. SURVEYS LTD.

CLIENT: QUEEN'S COLLEGE			
C J SURVEYS LTD			
LAND BUILDING ENGINEERING			
PROFESSIONAL MEASURED SURVEYS			
Tel: 01638 581031 Mobile: 079445 77546			
Web: www.cjsurveys.co.uk Email: mail@cjsurveys.co.uk			
DATE	DRAWN	SHEET SIZE / SCALE	
JULY 2021	CJ	A1	1:50
PROJECT: GROUND, FIRST & SECOND FLOOR LAYOUT PLANS			DRAWING NO.
No.3 BEAGLE ROAD, CAMBRIDGE			08/27/BR3