



GROUND FLOOR PLAN

TOTAL FLOOR AREA = 44.2sqm

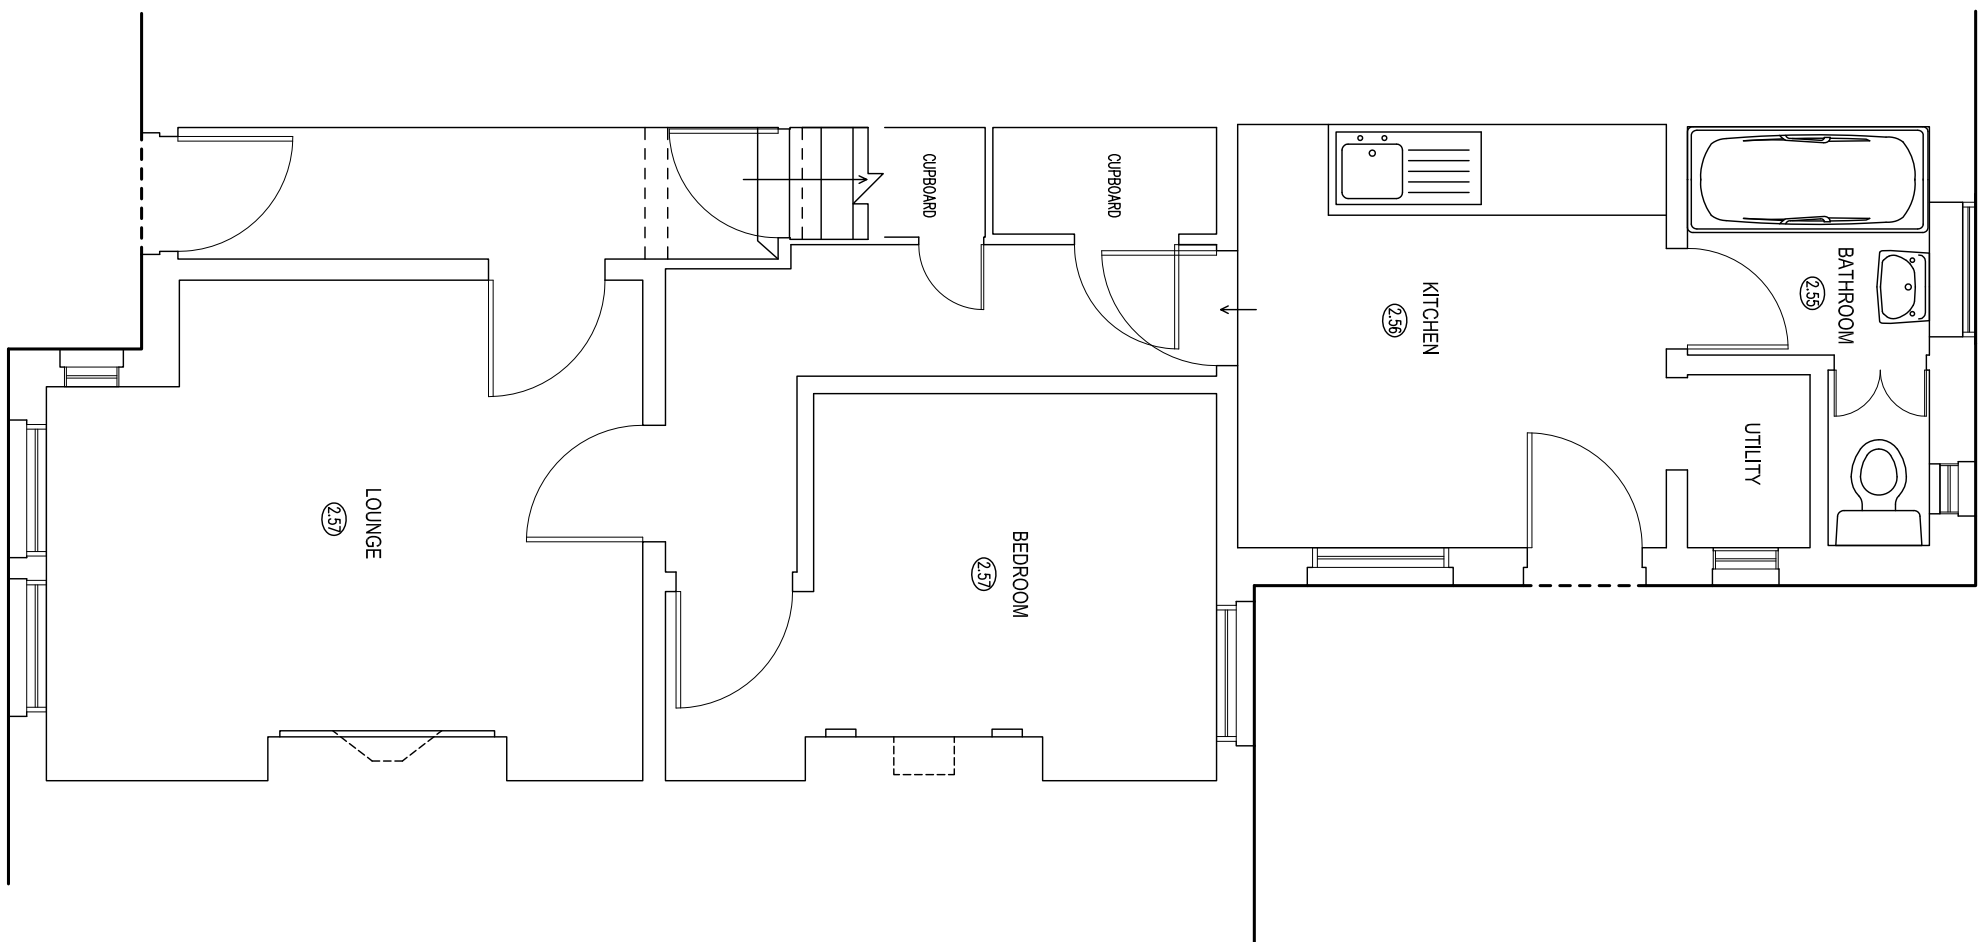

FIRST FLOOR PLAN

TOTAL FLOOR AREA = 44.8sqm

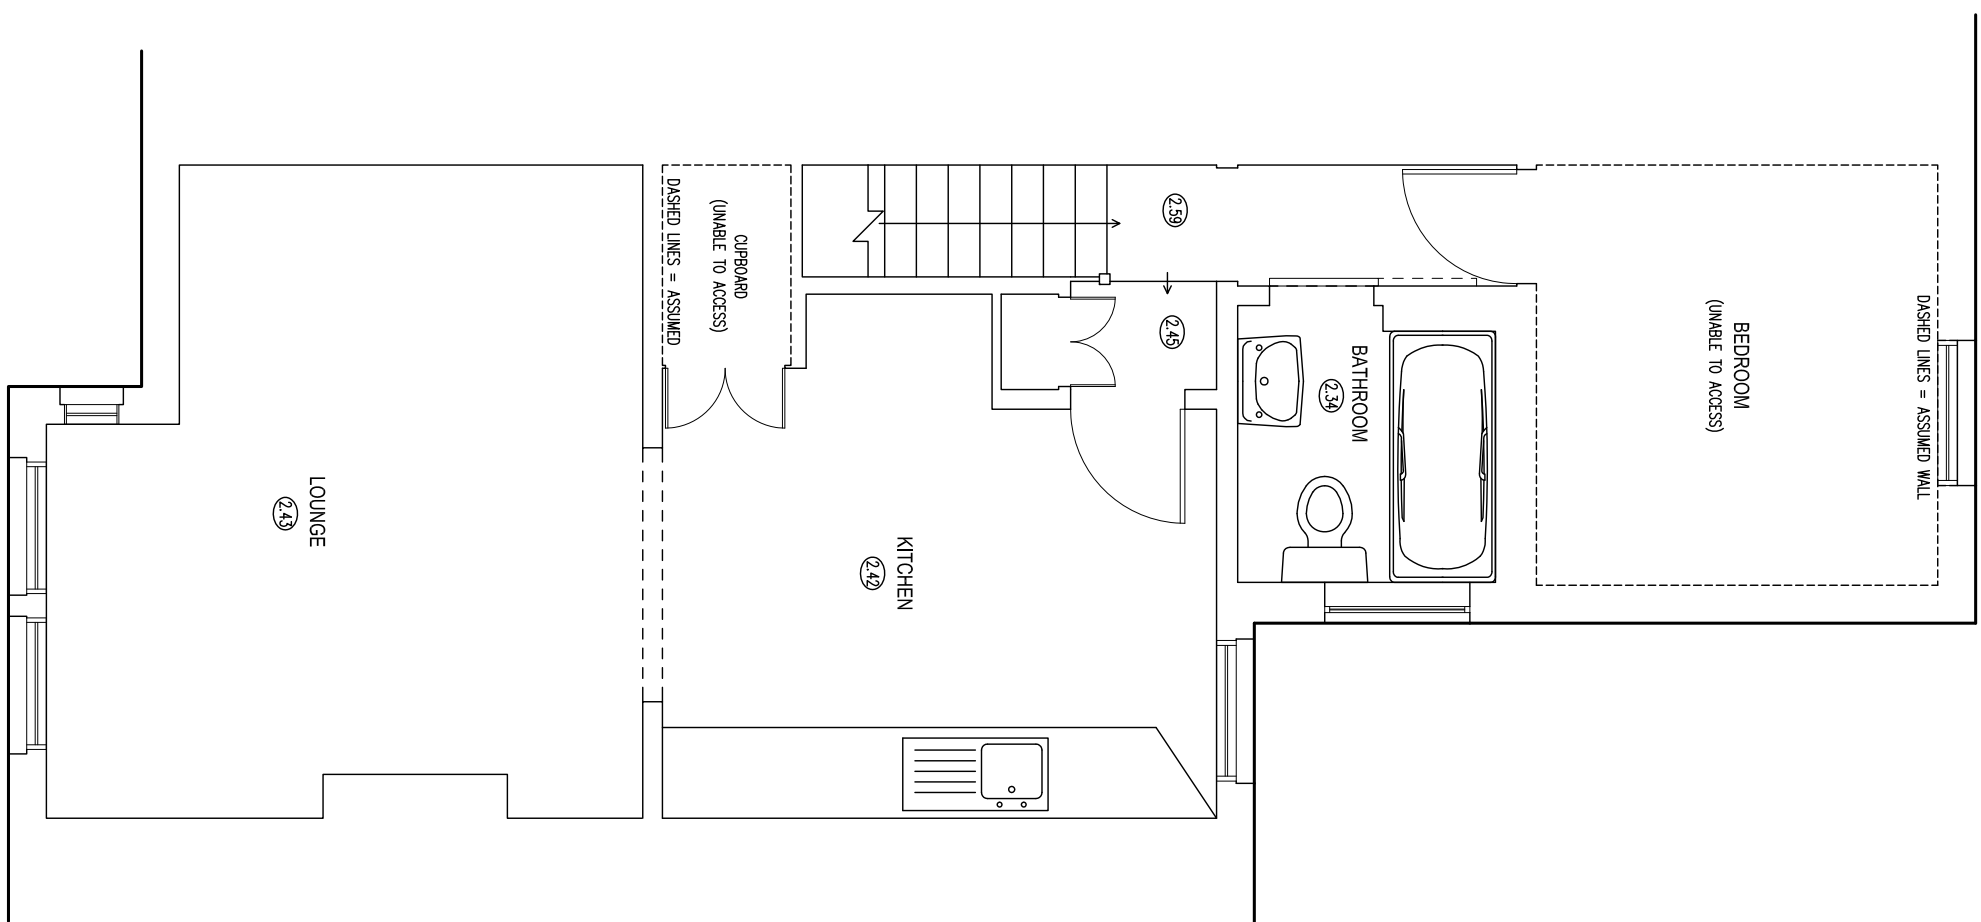

LEGEND



- | | |
|-----------|---|
| | Key symbol for Direction
Of Sloping Ceiling |
| | Key symbol = Up direction
of Steps, Rises etc. |
| (89) | Key symbol for Floor 10 during flights |
| | Walls & Solid door |
| | Change in floor Construction etc. |
| | 'Hidden' Door Under Stairs etc. |
| | 'Overhead' Beams, floor Lights etc. |
| | Fitted floor level value |
| SIL 1.00 | |
| HEAD 2.00 | Height of window sill and
window head from FL |
| | Telephone Socket |
| | Ether Net Socket |
| | TV Aerial Socket |
| | Fire Alarm Break Glass |
| | Fire Alarm Sounder |
| | Fire Extinguisher |
| | Smoke Detector |
| | Illuminated Fire Exit Sign |
| | Single Supply Socket |
| | Double Supply Socket |
| | Single Gang Light Switch |
| | Pulsed Switch |
| | Radiator |

NOTES

SURVEY TIED INTO NATIONAL GRID COORDINATE AND OCEANIC DATA FOR HEIGHT USING GPS EQUIPMENT UTILIZING THE TRIMBLE VMS MONITOR SYSTEM. THE KINEMATIC (KTR) CORRECTIONS NATIONAL GRID SCALE FACTOR HAS NOT BEEN APPLIED TO THE SURVEY UNLESS SPECIFIED.

DRAINAGE AND SERVICE INFORMATION SHOWN ON THIS SURVEY HAS BEEN OBTAINED BY VISUAL INSPECTION OF THE AREA. THERE IS NO WARRANTY OR GUARANTEE THAT THE INFORMATION SHOWN HEREON IS COMPLETELY ACCURATE. THE USER SHALL BE RESPONSIBLE FOR VERIFYING ANY INFORMATION SHOWN HEREON. THE USER SHALL BE RESPONSIBLE FOR OBTAINING ALL NECESSARY PERMITS AND RIGHTS OF WAY PRIOR TO CONSTRUCTION. 

COPYRIGHT © THIS DRAWING MAY NOT BE REPRODUCED IN ANY FORM WHATSOEVER WITHOUT THE CONSENT OF C.J. SUREVETS LTD.

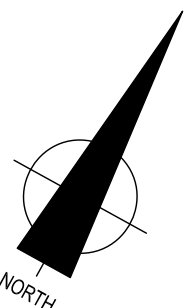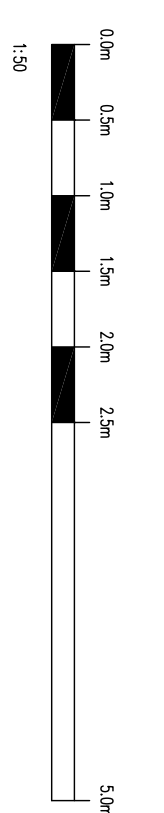

C J SURVEYS LTD

CLIENT QUEENS COLLEGE

LAND | BUILDING | ENGINEERING
PROFESSIONAL MEASURED SURVEYS

Tel: 01638 581031 Mobile: 07845 775645
Web: www.cjsurveys.co.uk E-mail: info@cjsurveys.co.uk

DATE	DRAWN	SHEET SIZE	SCALE
FEB 2019	GS/C1	A1	1:50

PROJECT GROUND & FIRST FLOOR LAYOUT PLANS

NO.19 MARLOW ROAD, CAMBRIDGE

DRAWING NO. _____