




## BASEMENT FLOOR PLAN

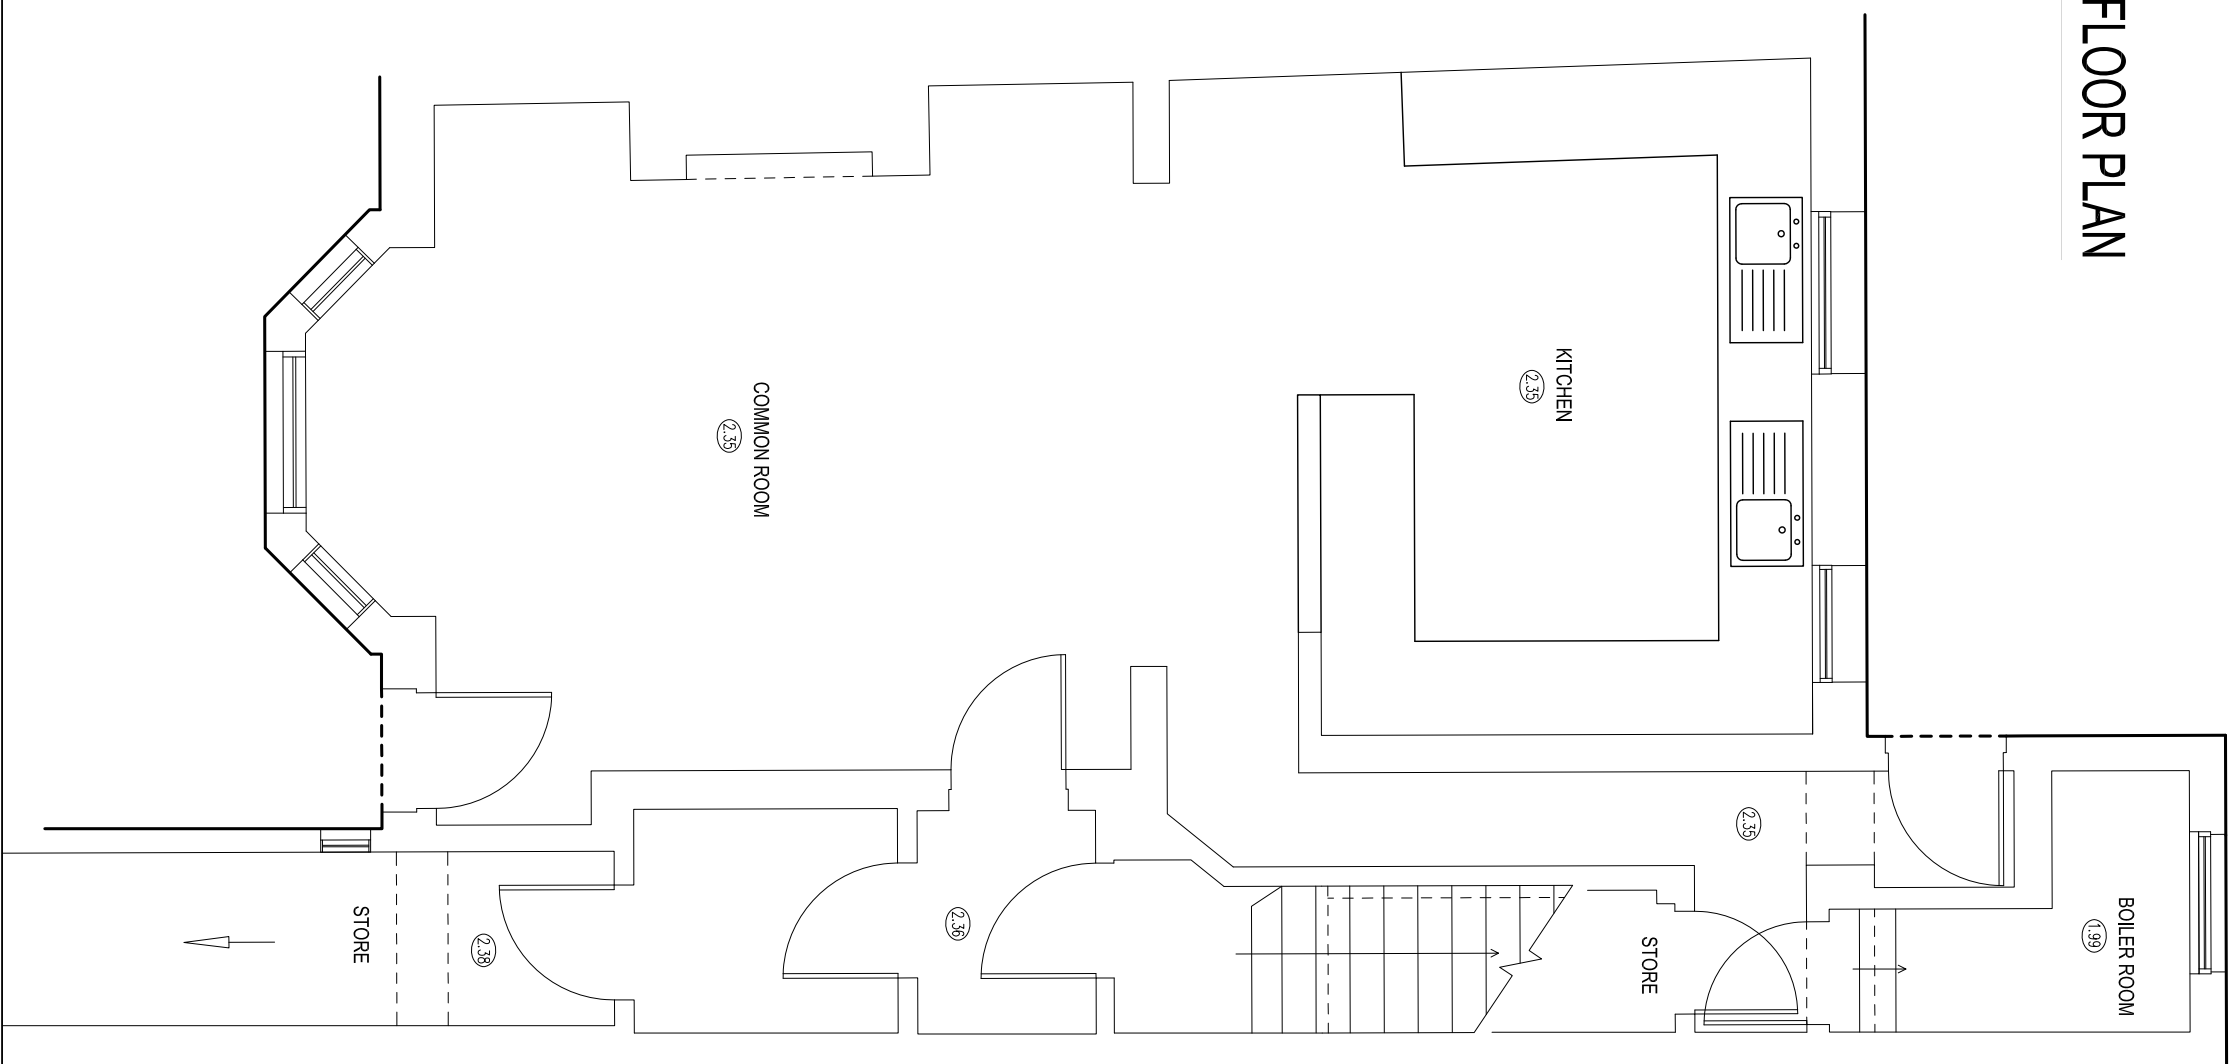


## GROUND FLOOR PLAN

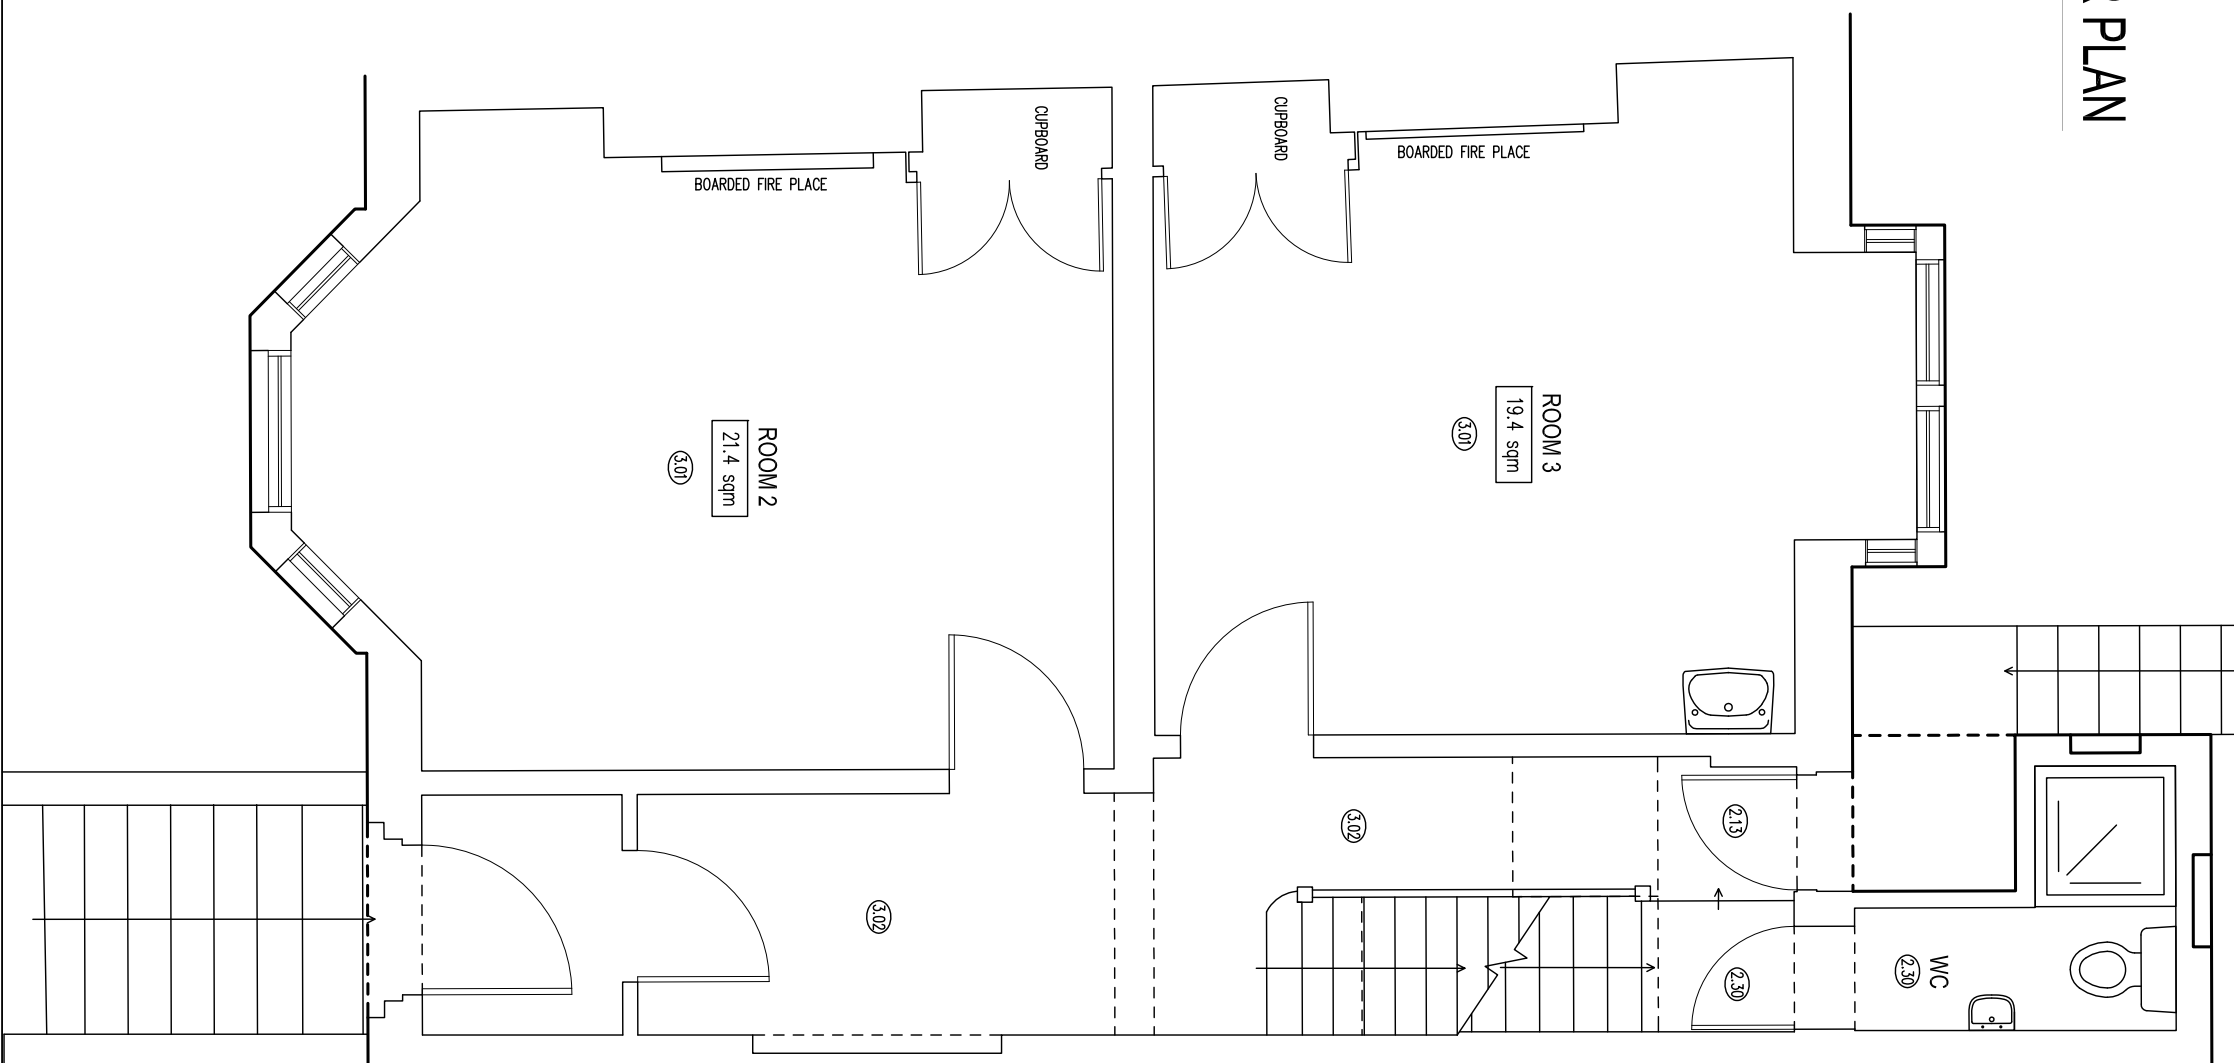


# FIRST FLOOR PLAN

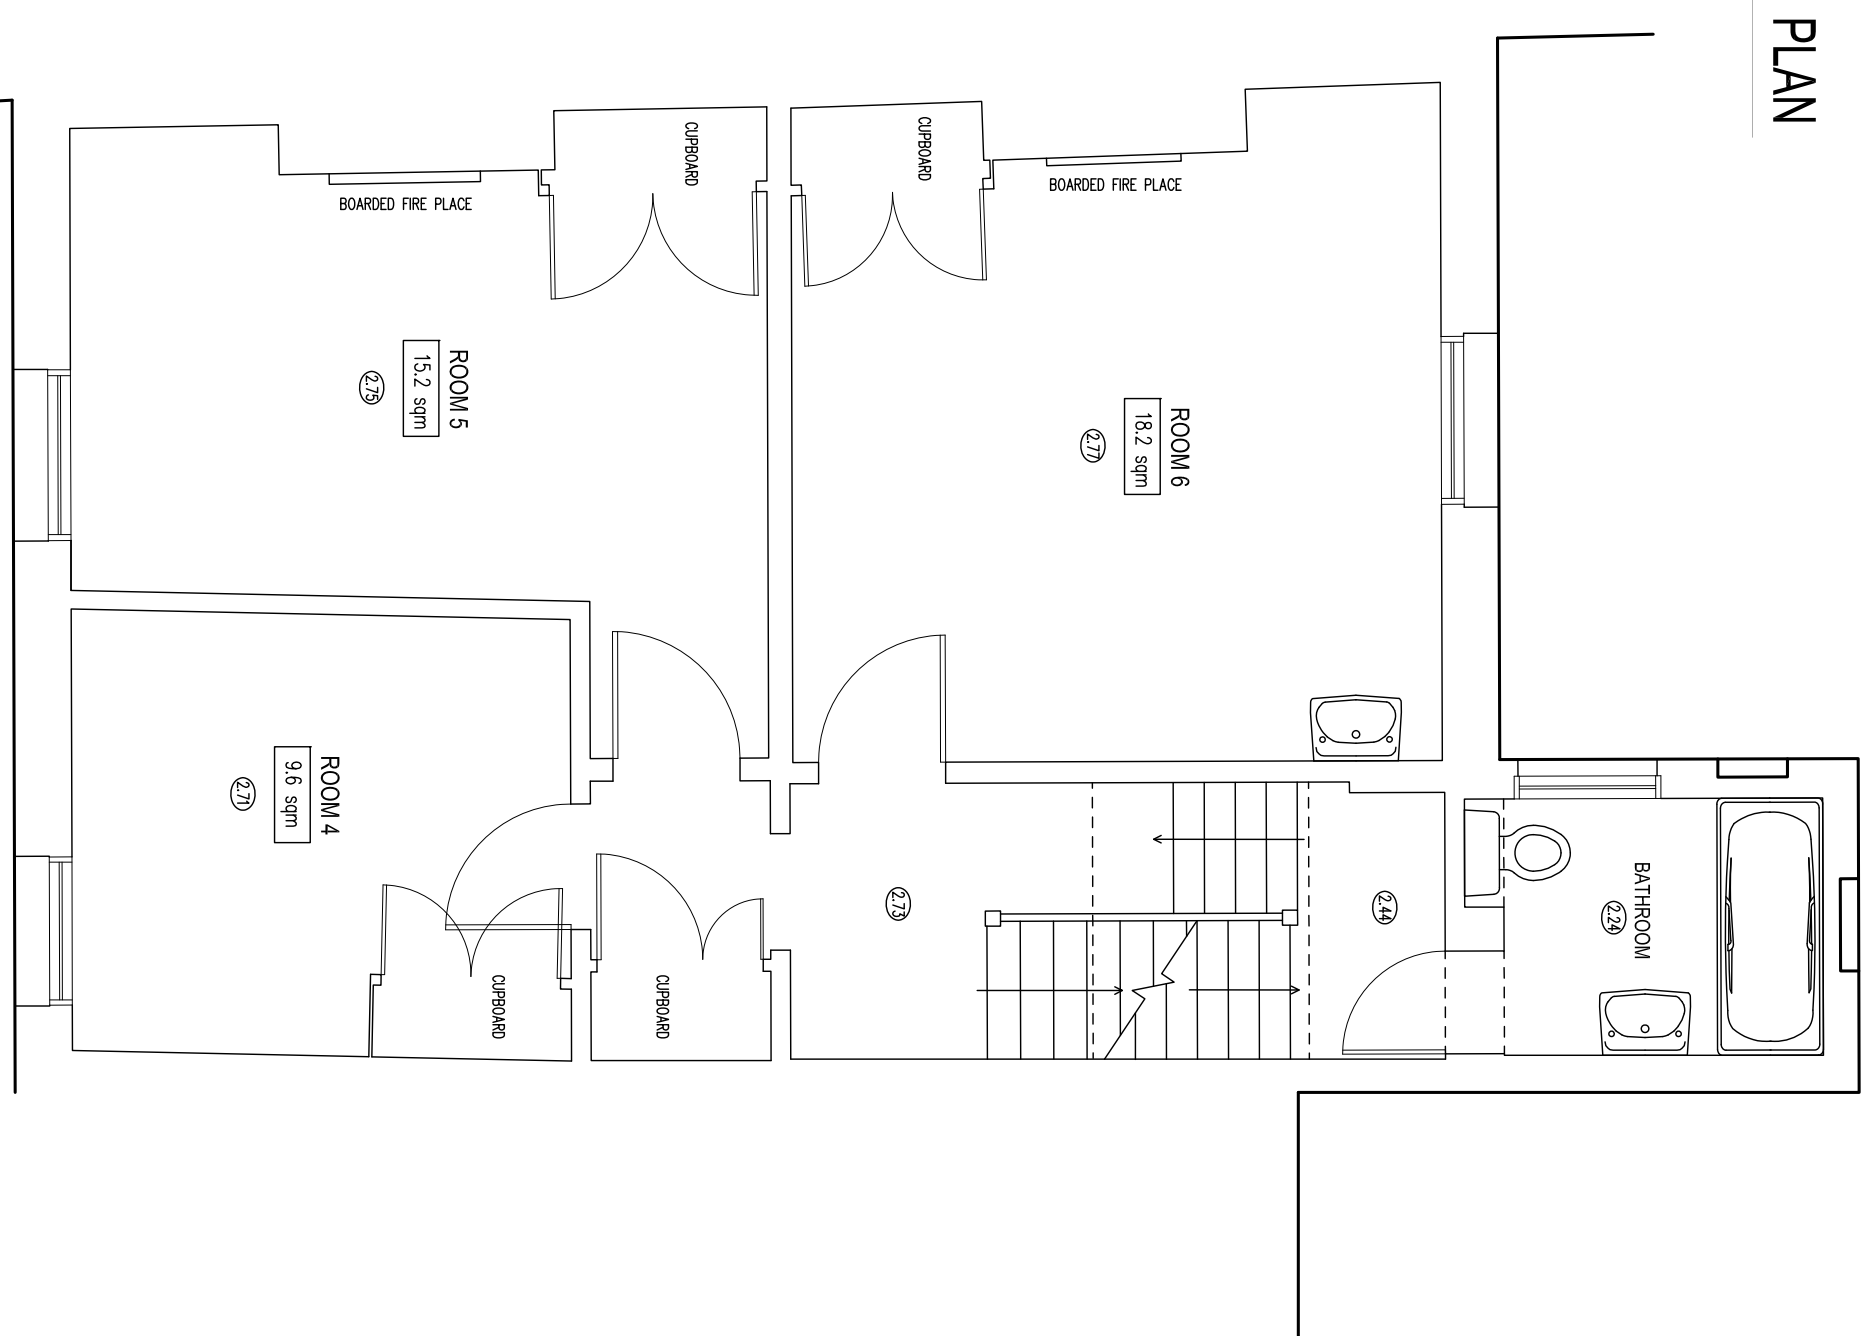

## SECOND FLOOR PLAN

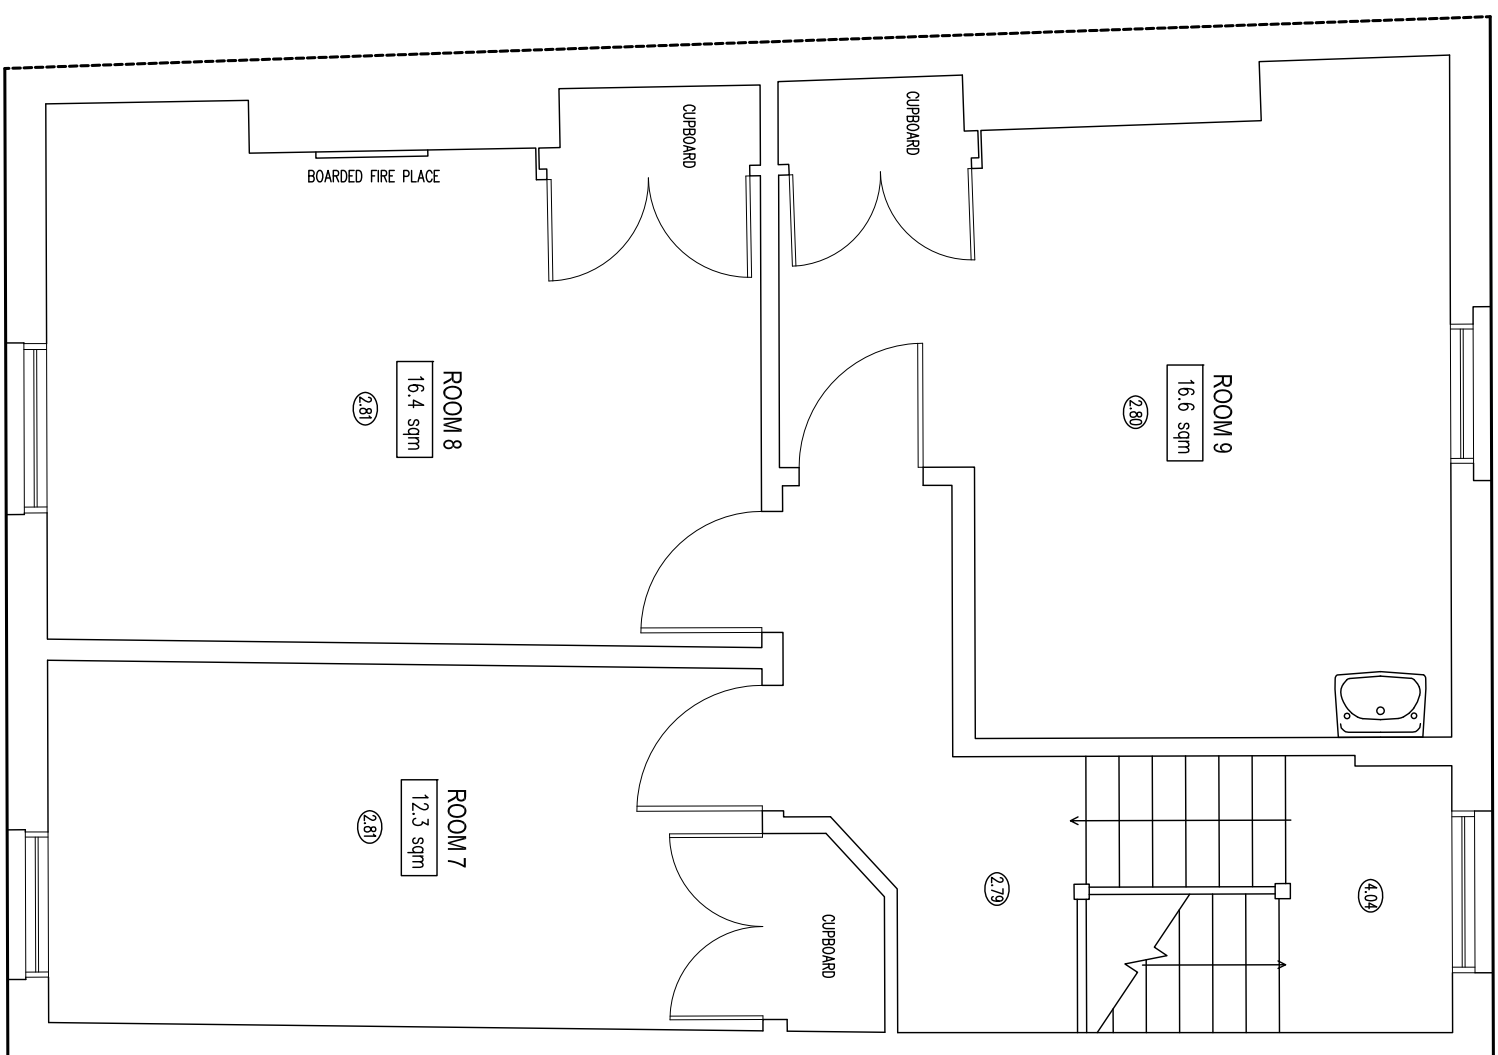



LEGEND

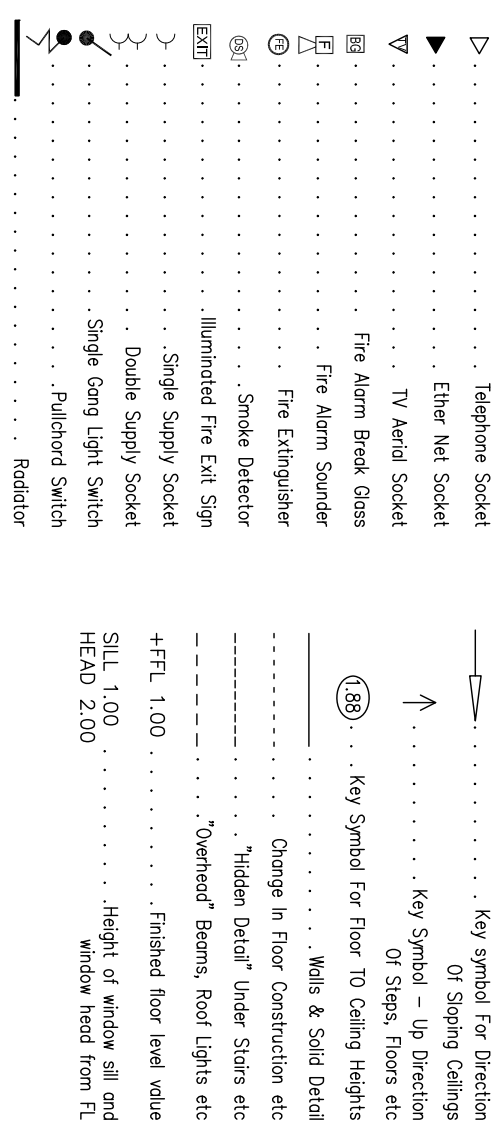

## NOTES

SURVEY INTO NATIONAL GRID COSTING AND OSGM DATA FOR HEIGHT USING GPS EQUIPMENT  
UTILIZED THE TRIANGLE WAS NON-SYSTEM FOR HEIGHT, RELEVANT FOR HEIGHT CORRECTIONS  
NATIONAL GRID SCALE FACTOR HAS NOT BEEN APPLIED TO THE SURVEY UNLESS SPECIFIED

DRAWING AND SERVICE INFORMATION SPECIFIC TO THIS SURVEY HAS BEEN OBTAINED BY VISUAL INSPECTION  
OF THE SURVEY SITE. THIS INFORMATION IS NOT GUARANTEED TO BE COMPLETELY ACCURATE. THE  
DRAWING IS UNABLE TO ACCEPT ANY RESPONSIBILITY FOR COSTS ARISING OUT OF ANY ERRORS OR OMISSIONS.  
COPYRIGHT: THIS DRAWING MAY NOT BE REPRODUCED IN ANY FORM WHATSOEVER WITHOUT THE CONSENT  
OF SURVEY'S LTD.

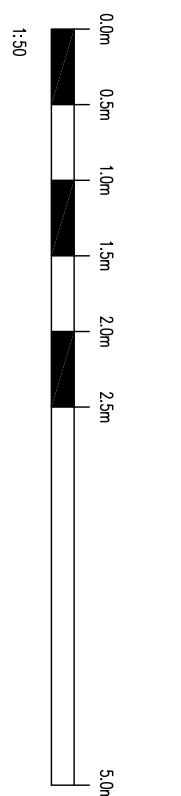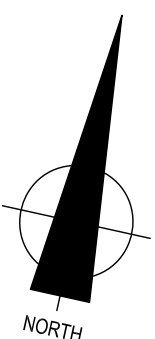

C J SURVEYS LTD

LAND | BUILDING | ENGINEERING  
PROFESSIONAL MEASURED SURVEYS

Tel: 01638 581031 Mobile: 07845 775645  
Web: [www.cjsurveys.co.uk](http://www.cjsurveys.co.uk) E-mail: [info@cjsurveys.co.uk](mailto:info@cjsurveys.co.uk)

75645  
E.ma

DATE NOV 2019

DRAWN	SHEET SIZE	SCALE
CS/CJ	A1	1:5

CLIENT QUEENS COLLEGE

## PROJECT BASEMENT, GROUND, FIRST & SECOND FLOOR LAYOUT PLANS

NO.63 PANTON STREET, CAMBRIDGE

DRAWING NO. 000101B01/5