



GROUND FLOOR PLAN

TOTAL FLOOR AREA = 46.3sqm

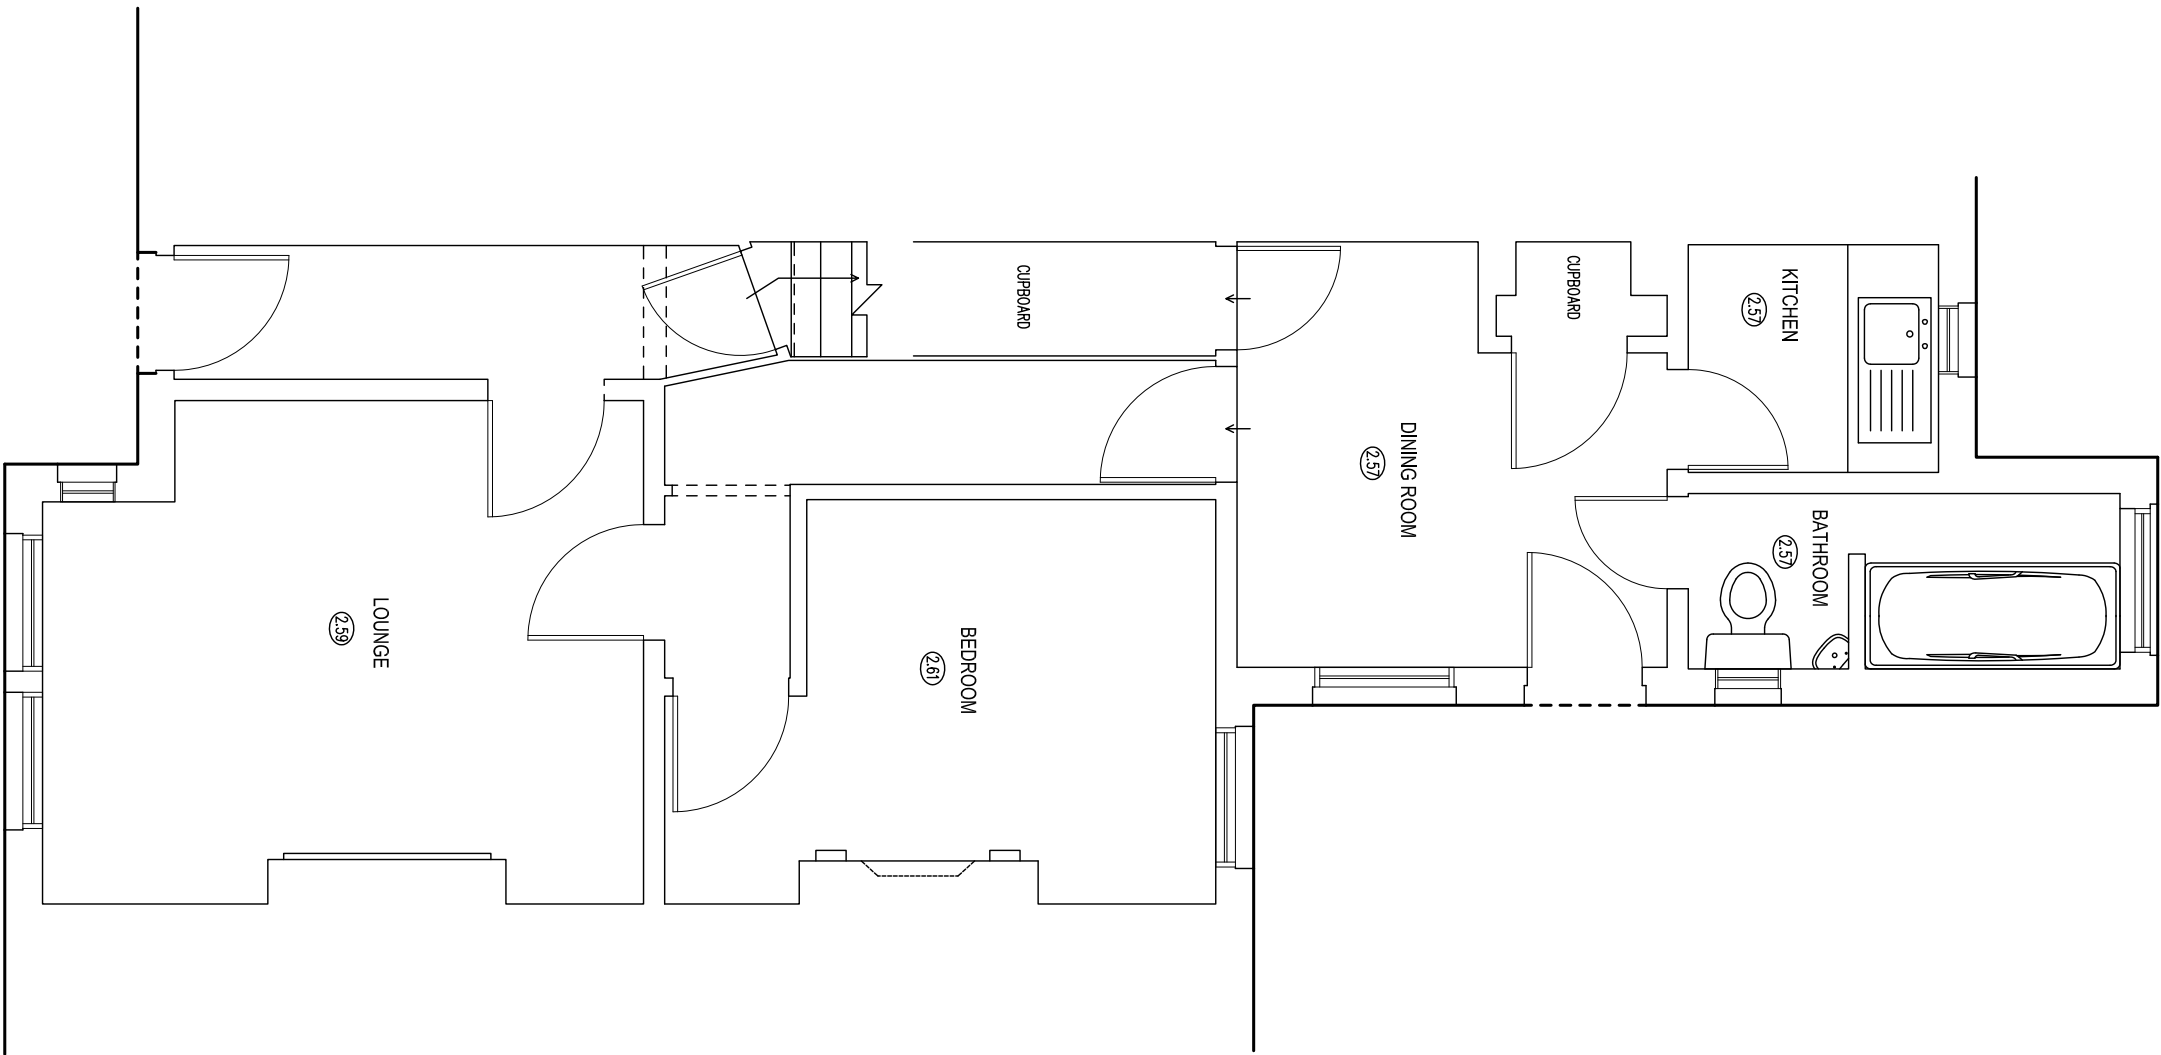

FIRST FLOOR PLAN

TOTAL FLOOR AREA = 44.7sqm

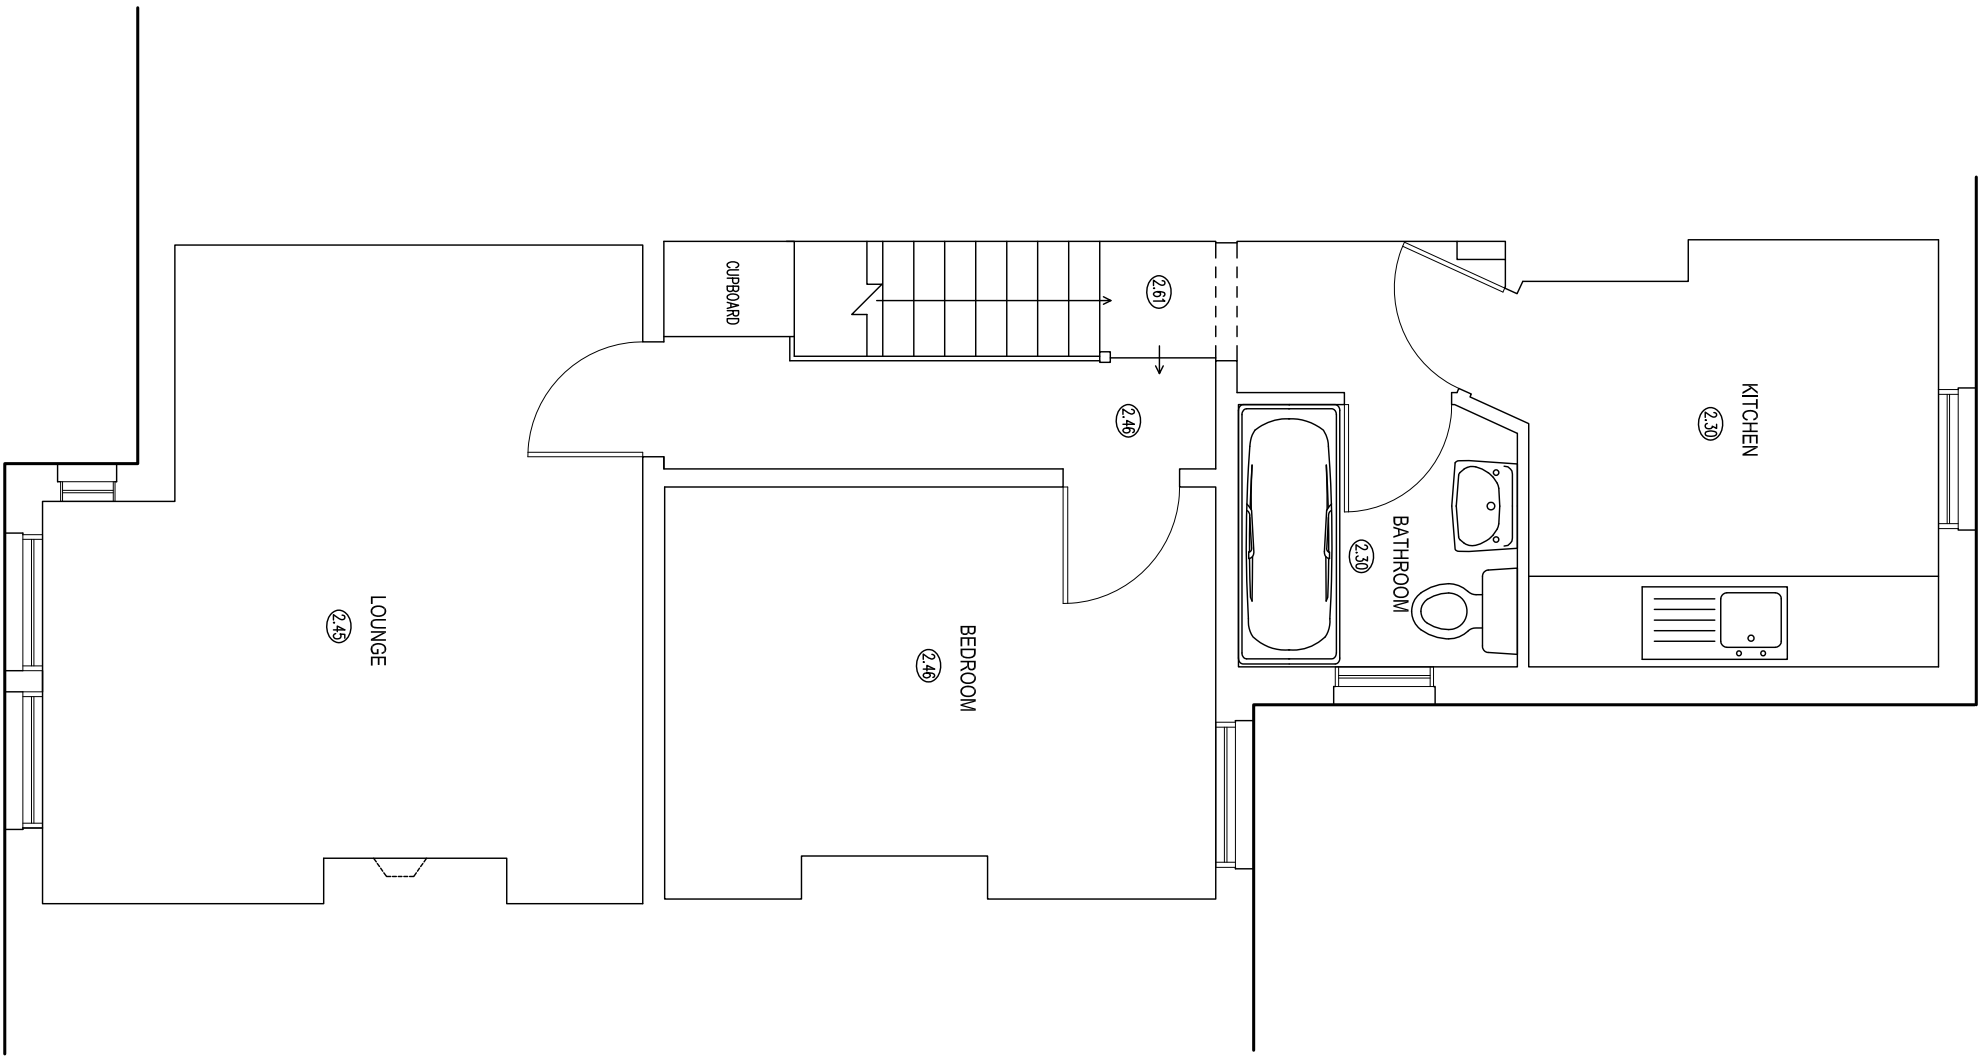



LEGEND

- Telephone Socket
- Electric Nettle Socket
- TV Aerial Socket
- Fire Alarm Break Glass
- Fire Alarm Sounder
- Fire Alarm Control Panel
- Smoke Detector
- Illuminated Fire Exit Sign
- Single Supply Socket
- Double Supply Socket
- Single Gang Light Switch
- Fitted Switch
- Radiator
- Key symbol for Direction
- Key symbol for Up Direction
- Key symbol for Down Direction
- Key symbol for Floor To Ceiling Heights
- Key symbol for Floor To Ceiling Heights
- Change in Floor Construction etc
- Hidden Detail Under Stairs etc
- Overhead Beam, Roof Lights etc
- Fitted floor level value
- Height of window sill and window head from FL
- SILL 1.00
- HEAD 2.00

NOTES

SURVEY TIED INTO NATIONAL GRID OSTN42 AND OSN402 DATUM FOR HEIGHT USING GPS EQUIPMENT UTILIZING THE TRIMBLE VRS NOW SYSTEM FOR REAL TIME KINEMATIC (RTK) CORRECTIONS NATIONAL GRID SCALE FACTOR HAS NOT BEEN APPLIED TO THE SURVEY UNLESS SPECIFIED

DRAINAGE AND SERVICE INFORMATION SHOWN ON THIS SURVEY HAS BEEN OBTAINED BY VISUAL INSPECTION ONLY, ALTHOUGH ALL POSSIBLE CARE HAS BEEN TAKEN TO ENSURE THAT DETAILS SHOWN ARE CORRECT, WE ARE UNABLE TO ACCEPT ANY RESPONSIBILITY FOR COSTS ARISING OUT OF ANY ERRORS OR OMISSIONS. COPYRIGHT: THIS DRAWING MAY NOT BE REPRODUCED IN ANY FORM WHATSOEVER WITHOUT THE CONSENT OF C J SURVEYS LTD.

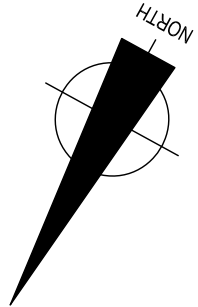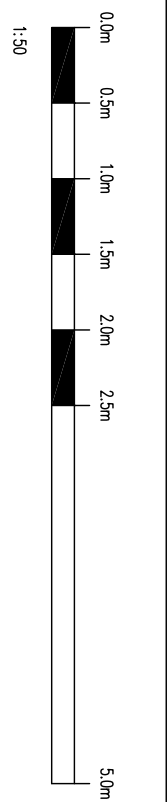

C J SURVEYS LTD

LAND | BUILDING | ENGINEERING
PROFESSIONAL MEASURED SURVEYS

Tel: 01638 591031 Mobile: 07945 779645
Web: www.cjsurveys.co.uk Email: mail@cjsurveys.co.uk

CLIENT QUEENS COLLEGE

DATE	DRAWN	SHEET SIZE SCALE
FEB 2019	GS/CJ	A1 1:50
PROJECT GROUND & FIRST FLOOR LAYOUT PLANS		DRAWING NO. 02619MR2