



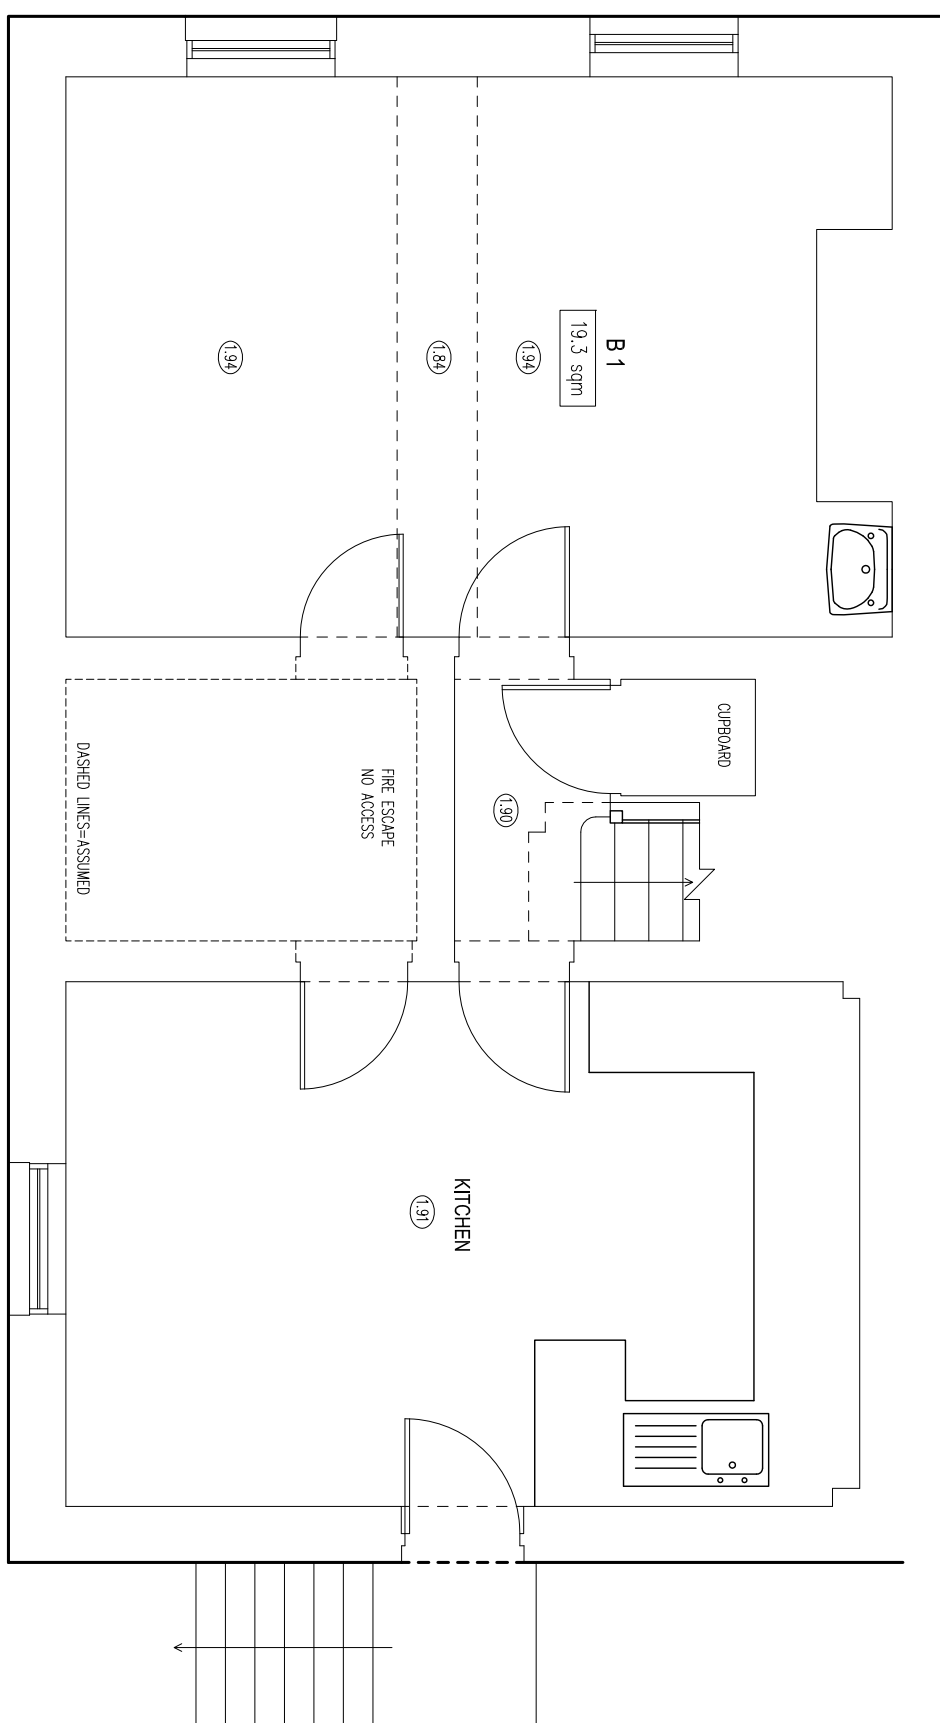

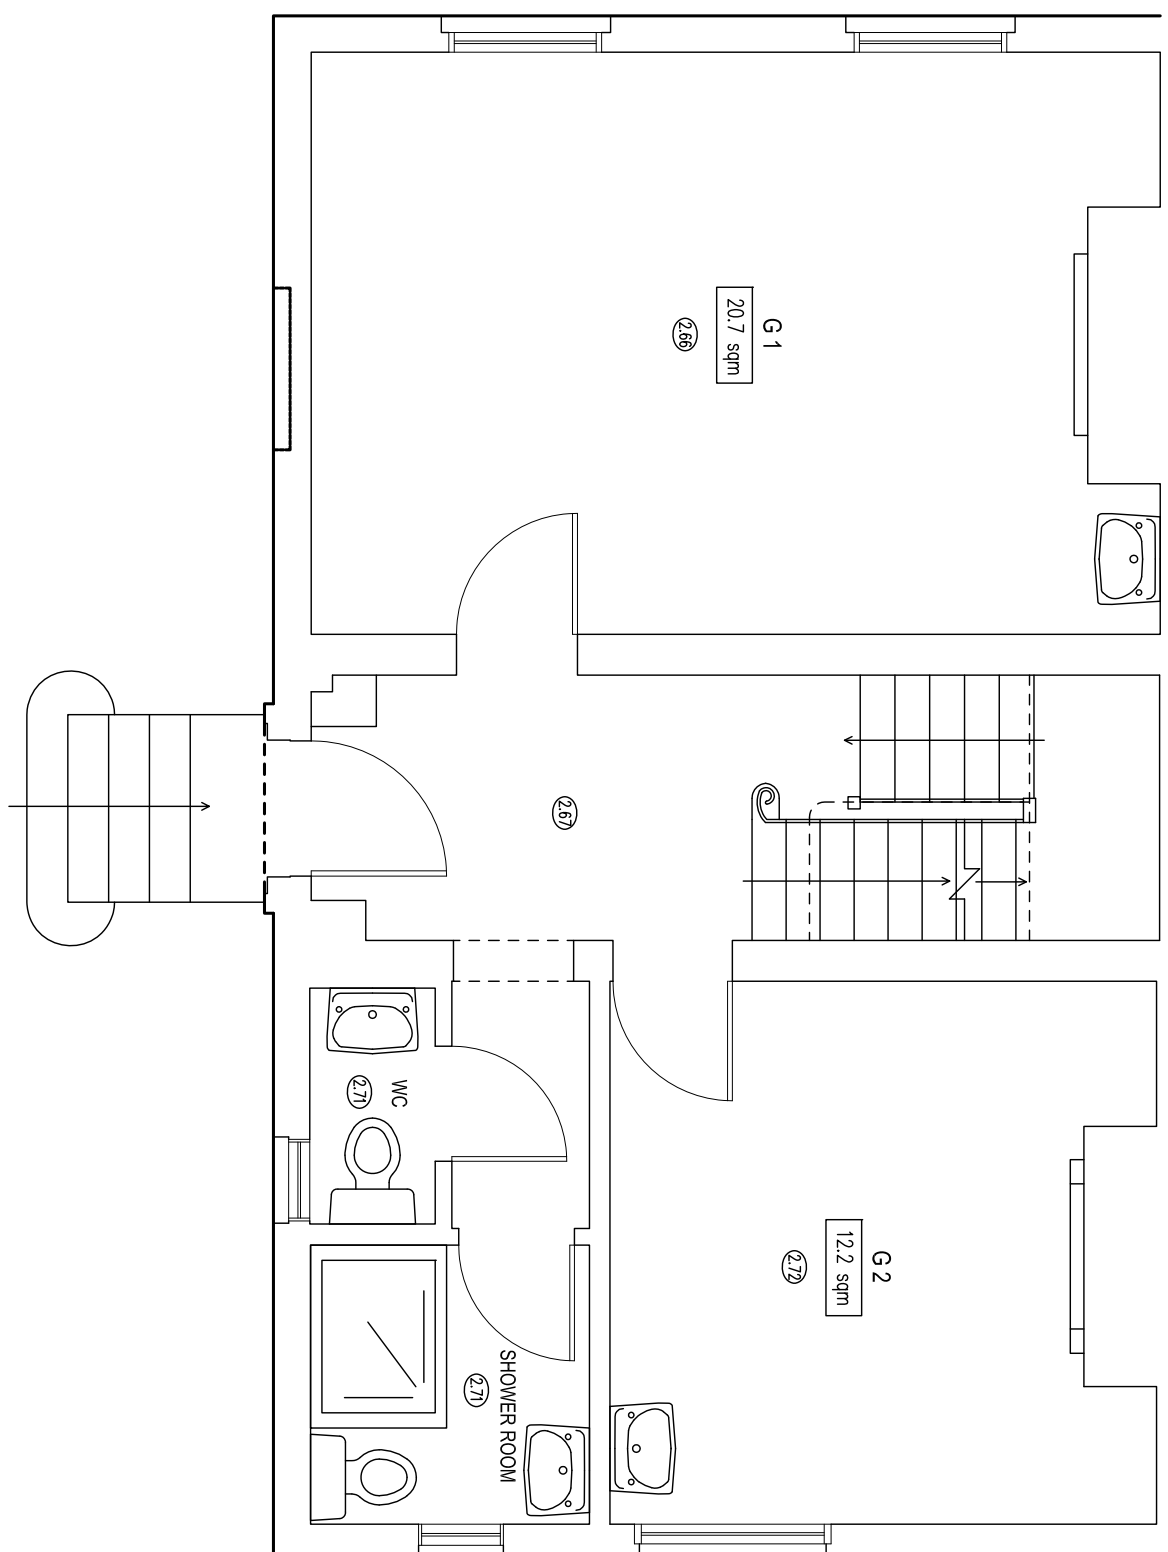











BASEMENT FLOOR PLAN




GROUND FLOOR PLAN



LEGEND



- | | | | |
|---|-------------------------|---|------------------------------------|
| ▷ | Telescope Socket |  | Key symbol for Direction |
| ▽ | Either Mat Socket |  | Of Sliding Categories |
| ▽ | TV Aerial Socket |  | Key Symbol - Up Direction |
| ▽ | TV Aerial Socket |  | Of Steps Notes etc |
| ▷ | Fry Alarm Bells (Gross) |  | Key Symbol for How To Doing Height |
| ▷ | Fry Alarm Siren |  | |
| ⊙ | Fry Alarm Siren |  | |
| ⊙ | Fry Alarm Siren |  | |
| ⊙ | Fry Alarm Siren | | |
| ⊙ | Fry Alarm Siren | | |
| ⊙ | | | |

FIRST FLOOR PLAN

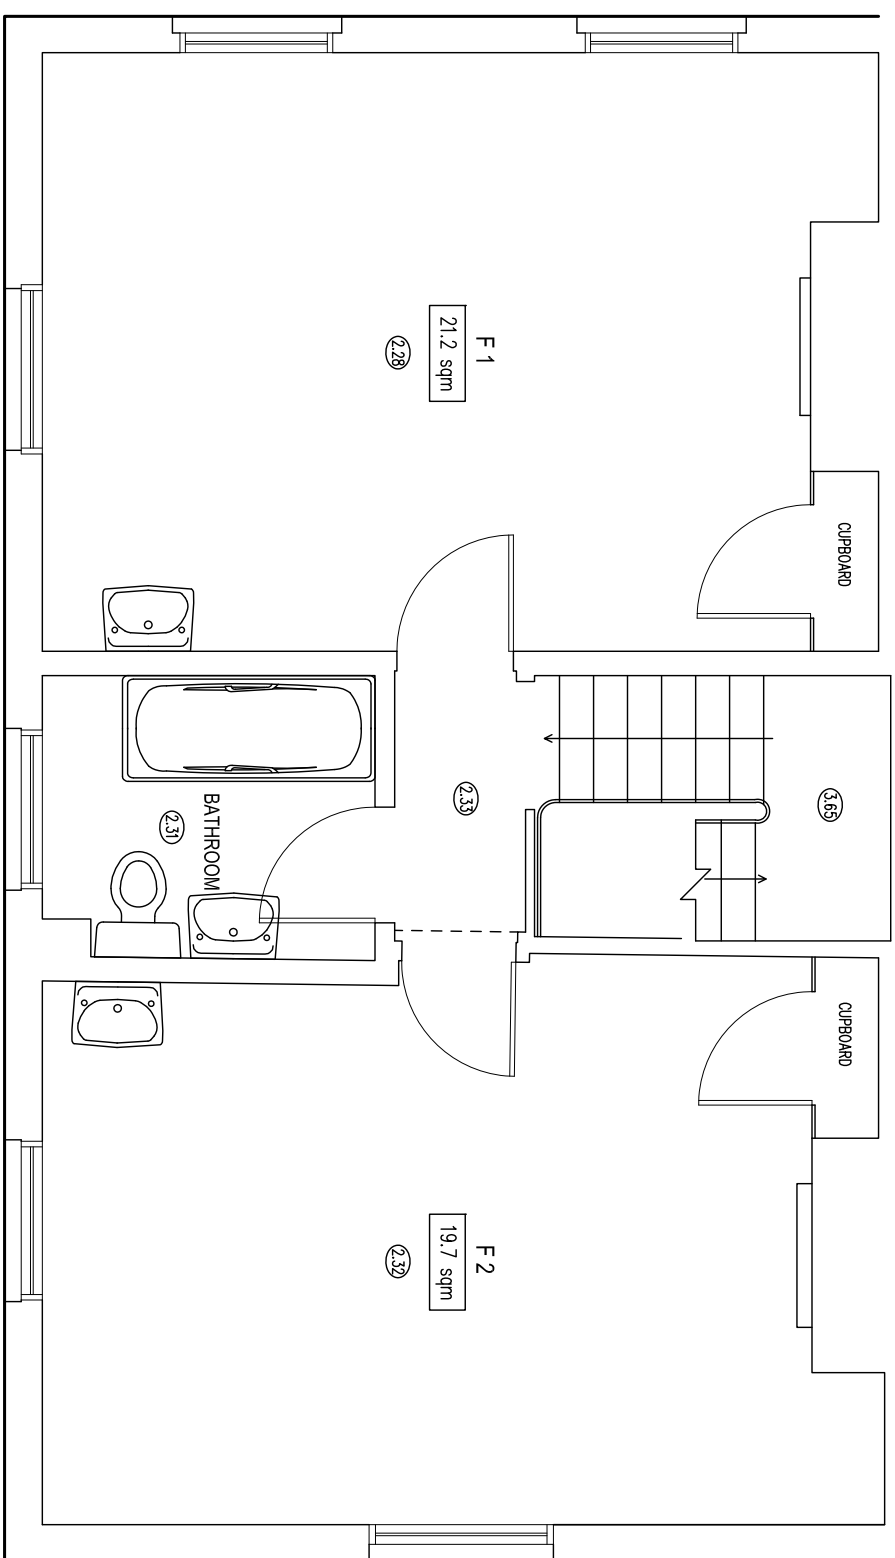

NOTES

SURVEY TIED INTO NATIONAL GRID SYSTEM AND OCEANIC DATUM FOR HEIGHT USING GPS EQUIPMENT UTILIZING THE TRIANGLE WAVE MONITORING SYSTEM. KINEMATIC DATA CORRECTIONS NATIONAL GRID SCALE FACTOR HAS NOT BEEN APPLIED TO THE SURVEY UNLESS SPECIFIED. DRAINAGE AND SERVICE INFORMATION SHOWN ON THIS SURVEY HAS BEEN OBTAINED BY VISUAL INSPECTION OF THE AREA AND IS NOT GUARANTEED TO BE CORRECT. THIS SURVEY AND DRAWING ARE UNABLE TO ACCEPT ANY RESPONSIBILITY FOR COSTS ARISING OUT OF ANY ERRORS OR OMISSIONS. COPYRIGHT © THIS DRAWING MAY NOT BE REPRODUCED IN ANY FORM WHATSOEVER WITHOUT THE CONSENT OF C.J. SURVEYS LTD.

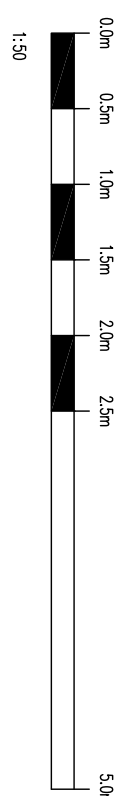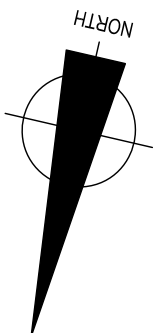

C J SURVEYS LTD

CLIENT QUEENS COLLEGE

LAND | BUILDING | ENGINEERING
PROFESSIONAL MEASURED SURVEYS

Tel: 01638 581031 Mobile: 07845 775645
Web: www.cjsurveys.co.uk E-mail: info@cjsurveys.co.uk

DATE	DRAWN	SHEET SIZE	SCALE
MAR 2019	GS/CJ	A1	1:5

PROJECT BASEMENT, GROUND & FIRST FLOOR LAYOUT PLANS

71 MAIDS CAUSEWAY, CAMBRIDGE

DRAWING NO.