




BASEMENT FLOOR PLAN

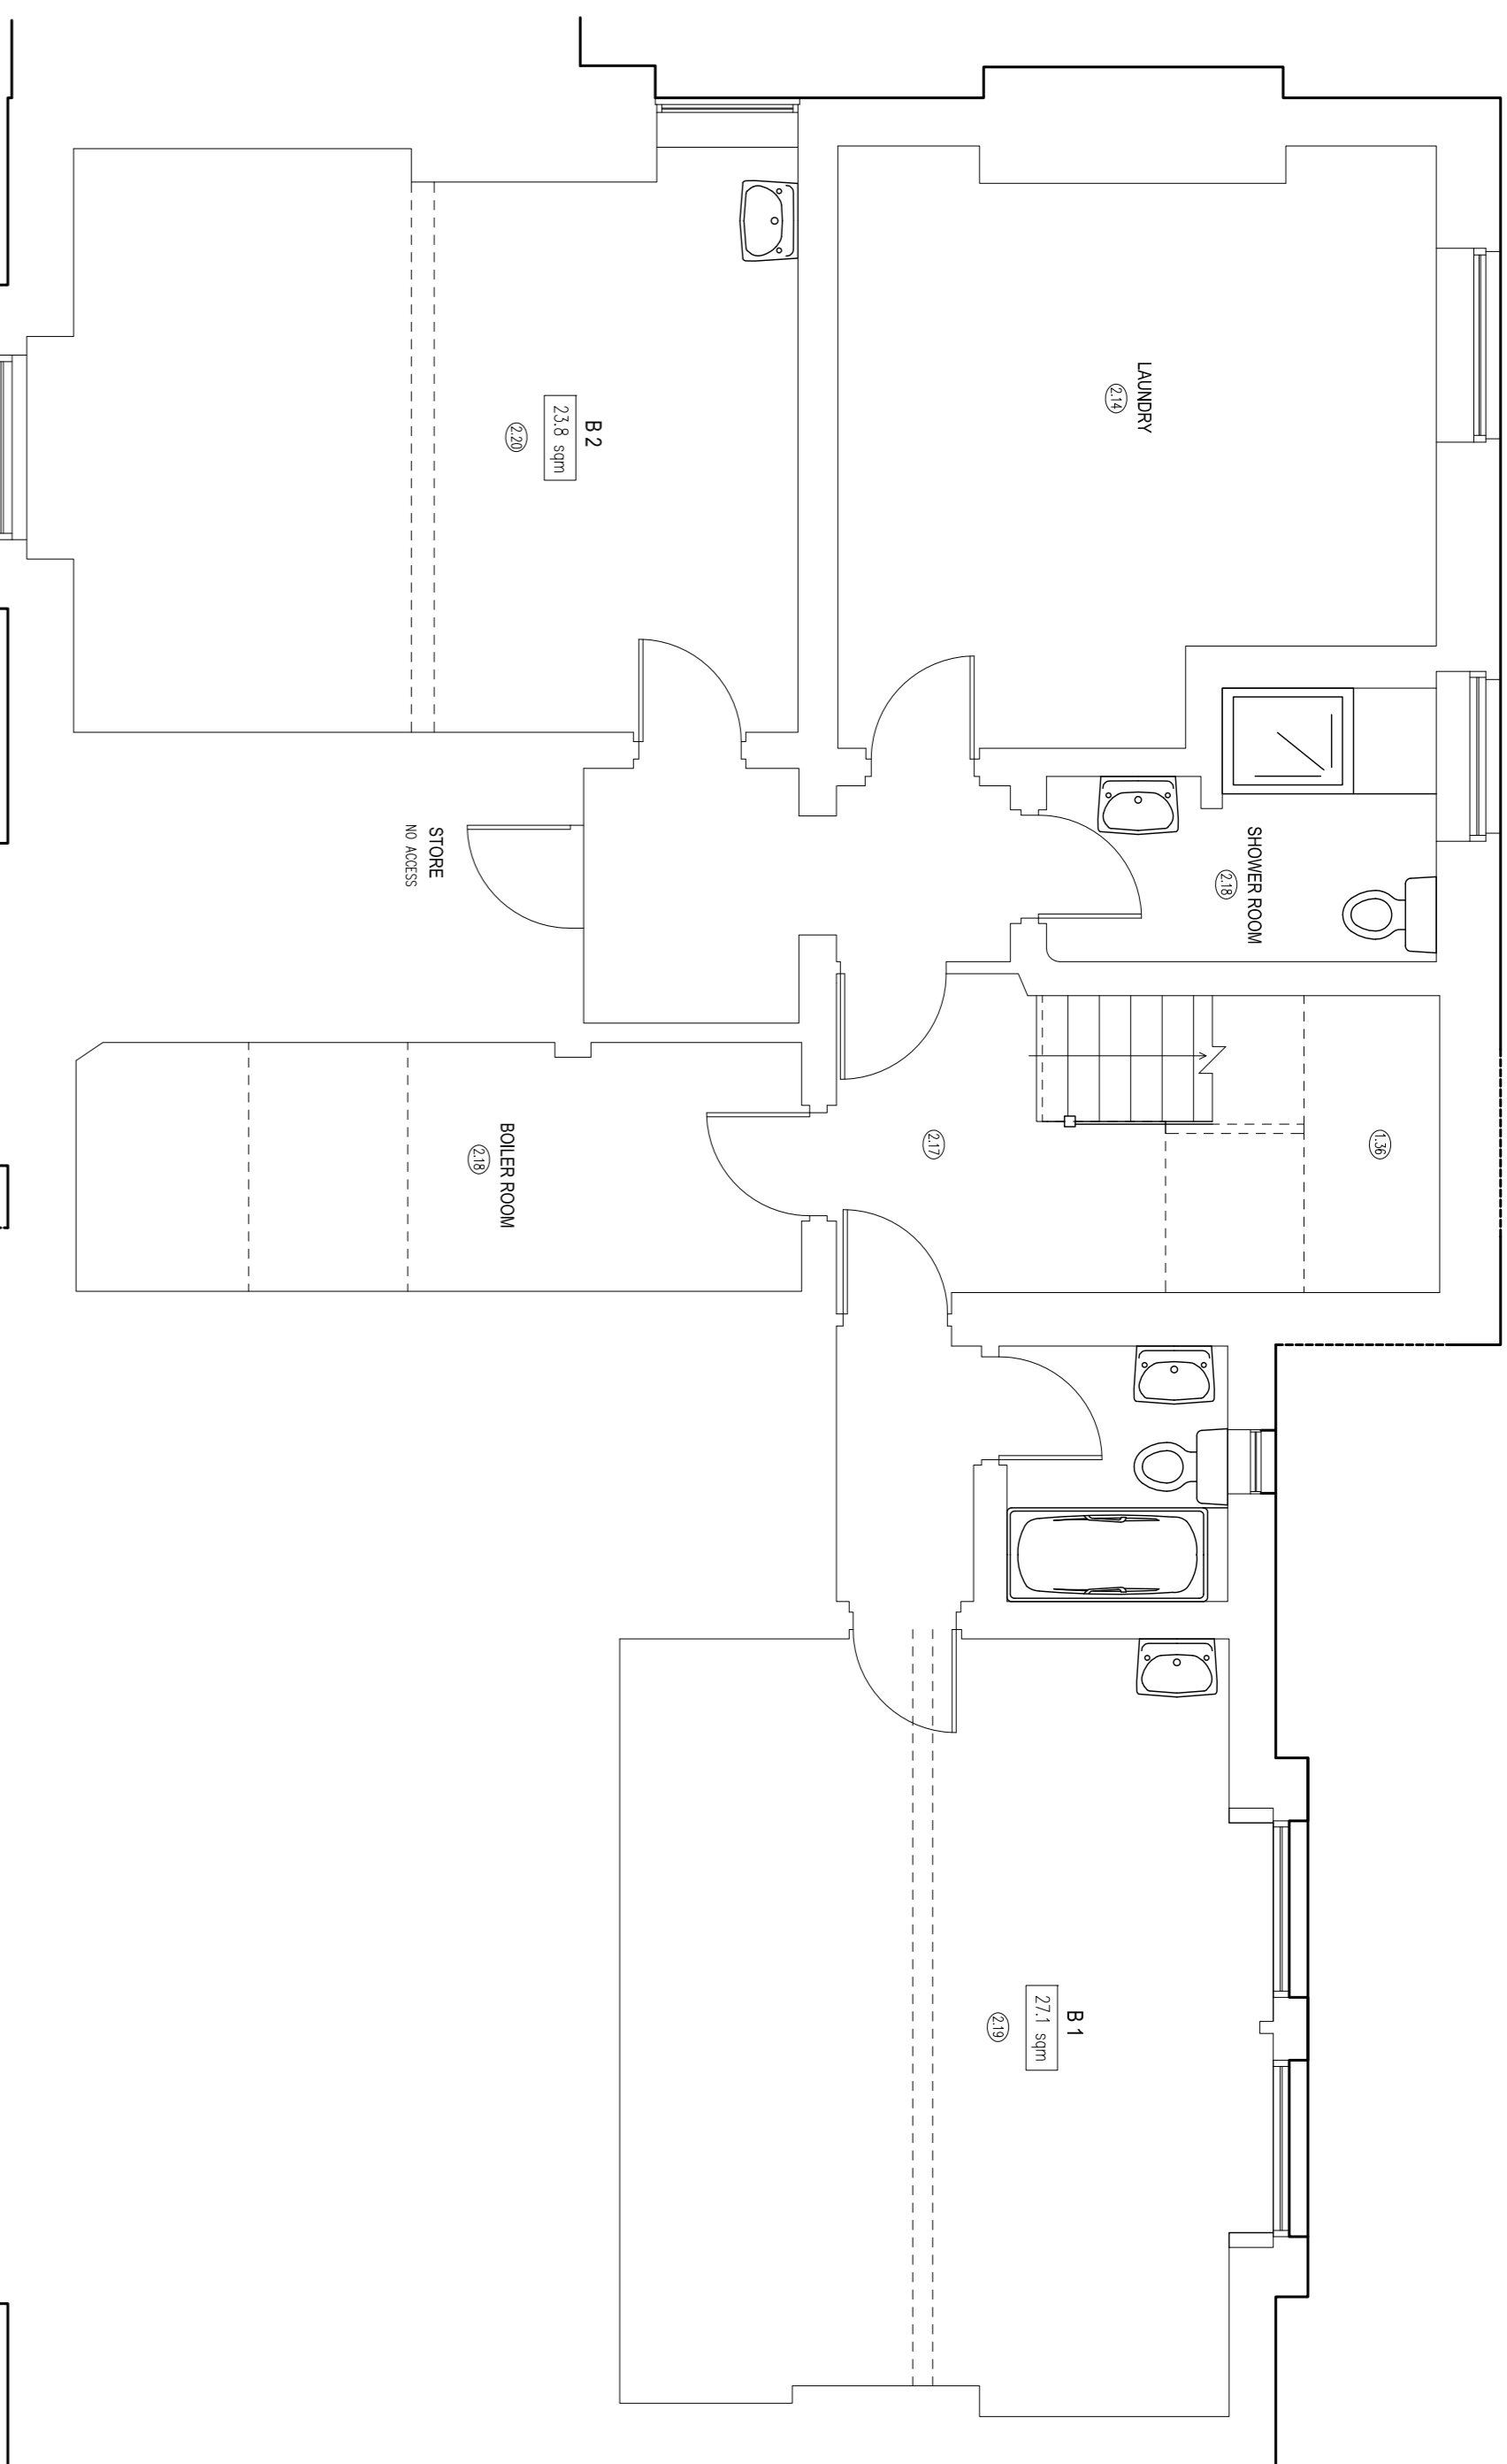

GROUND FLOOR PLAN


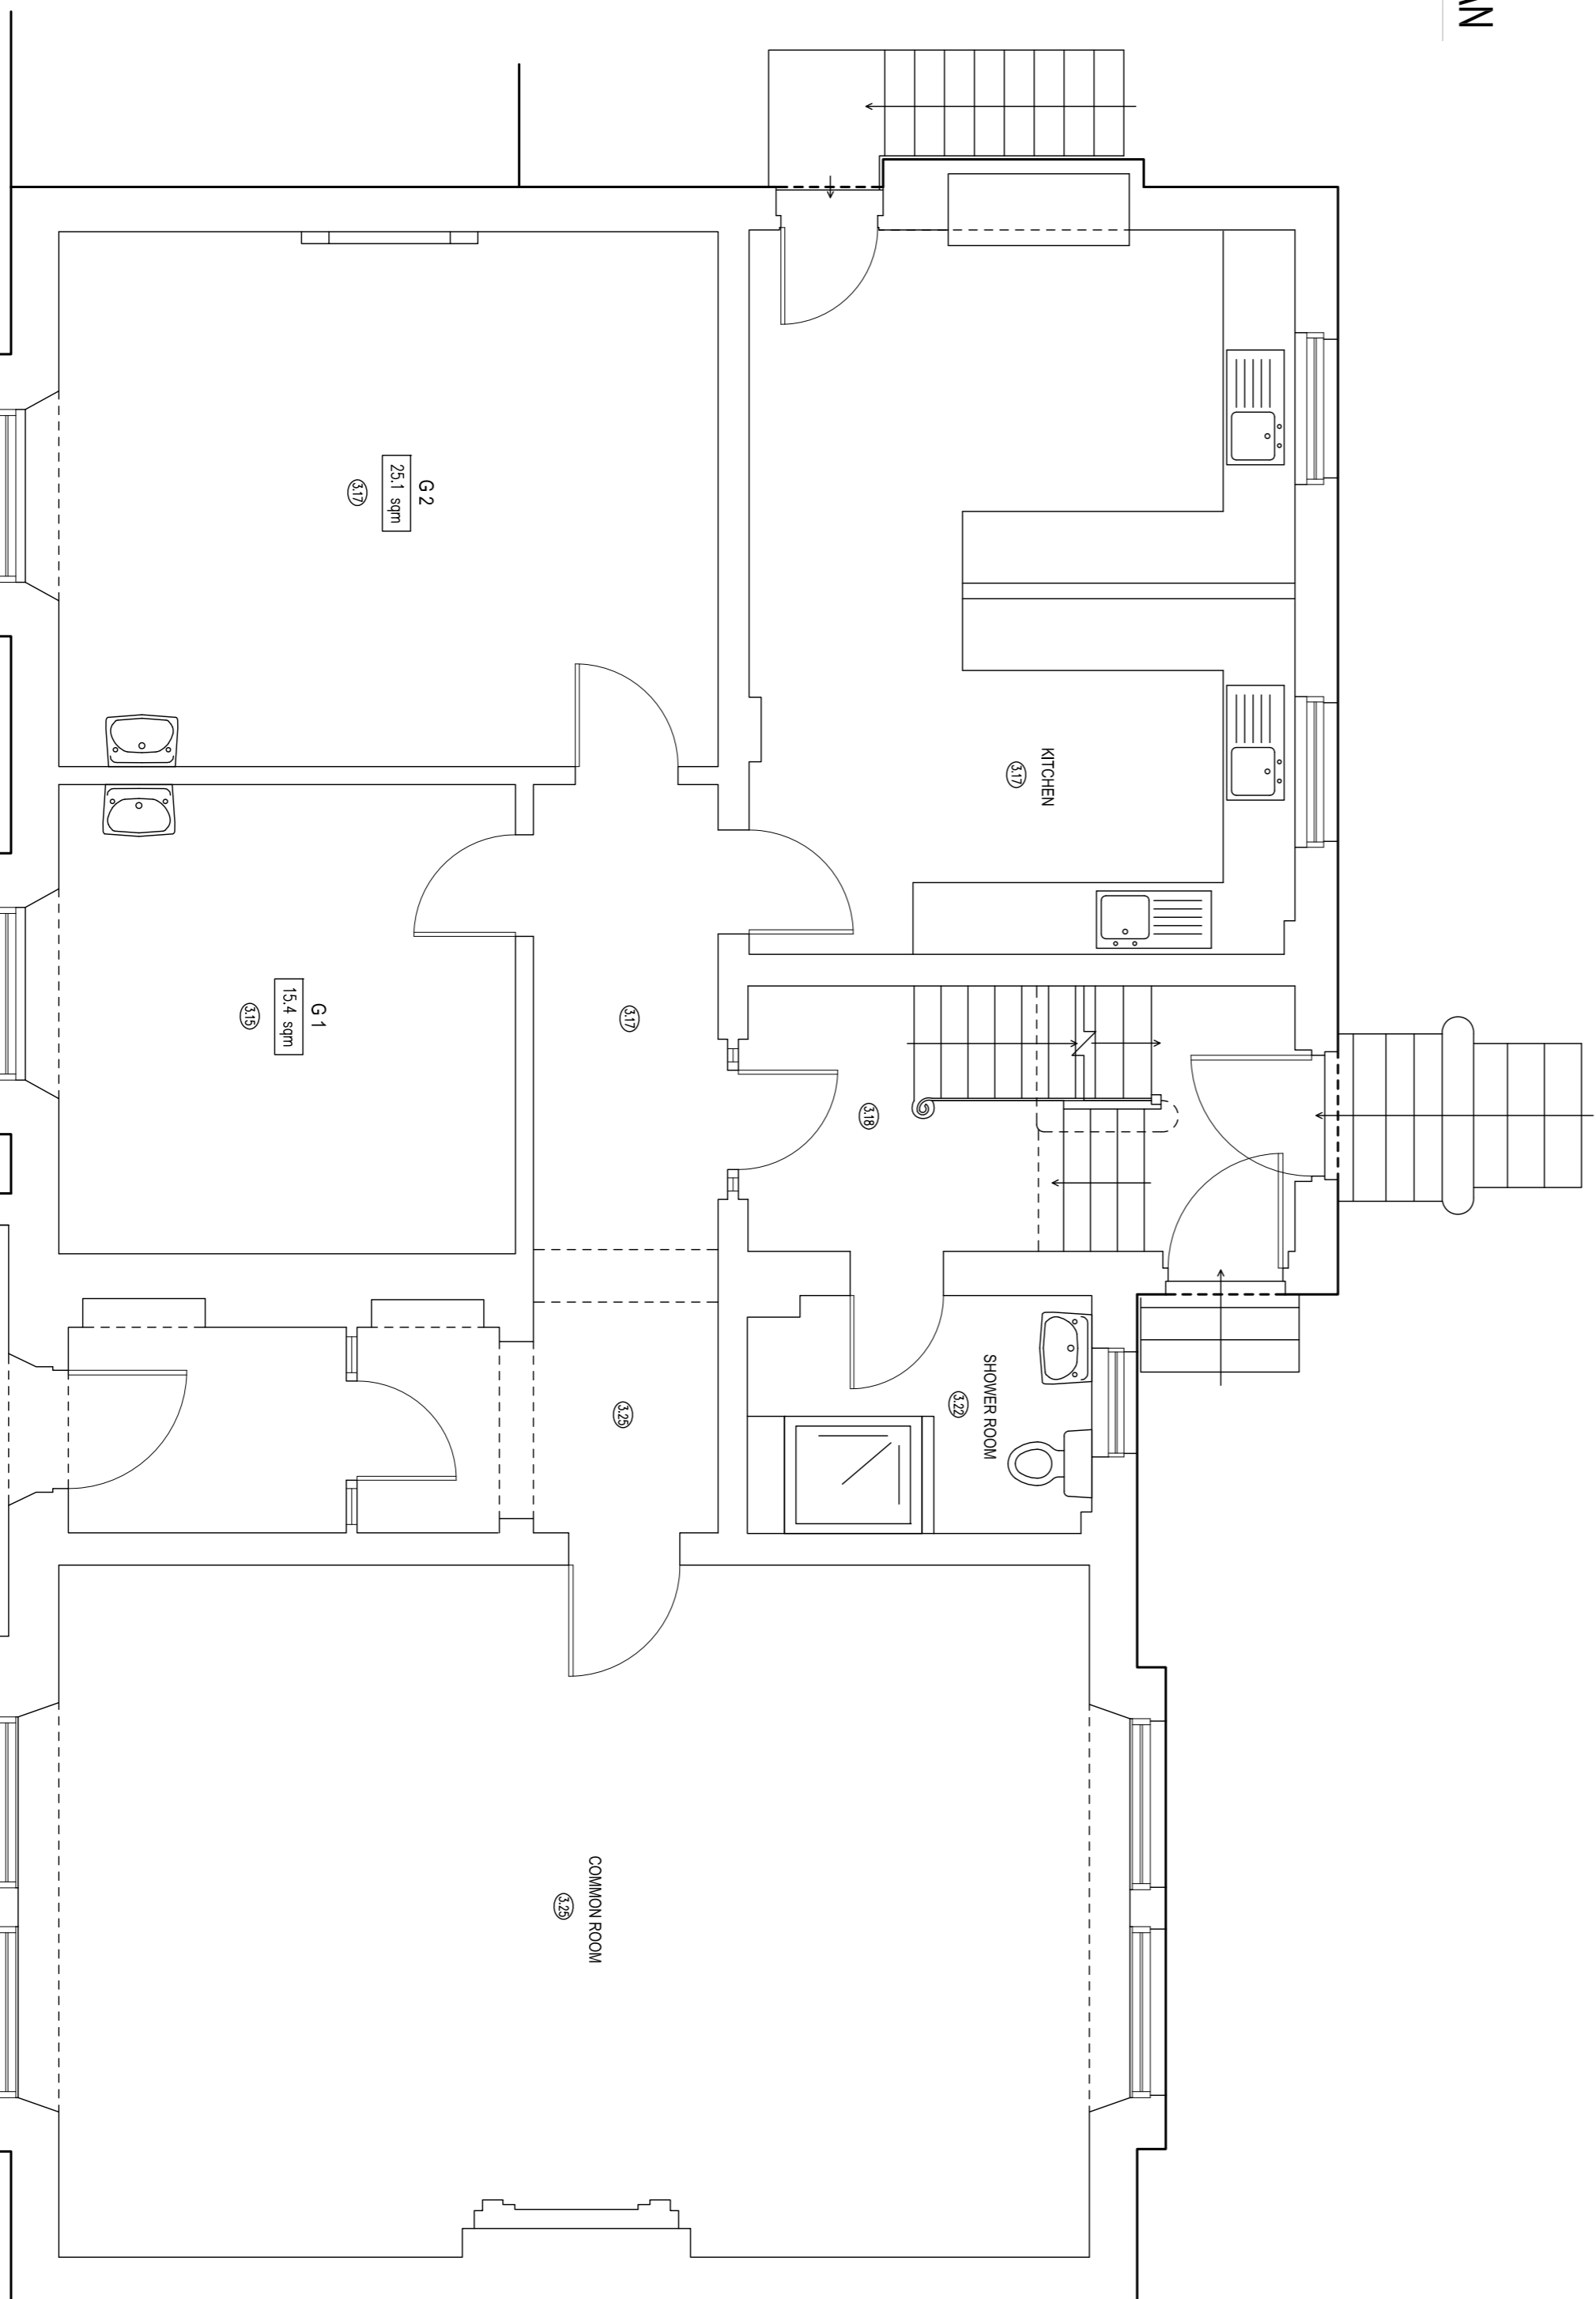


LEGEND

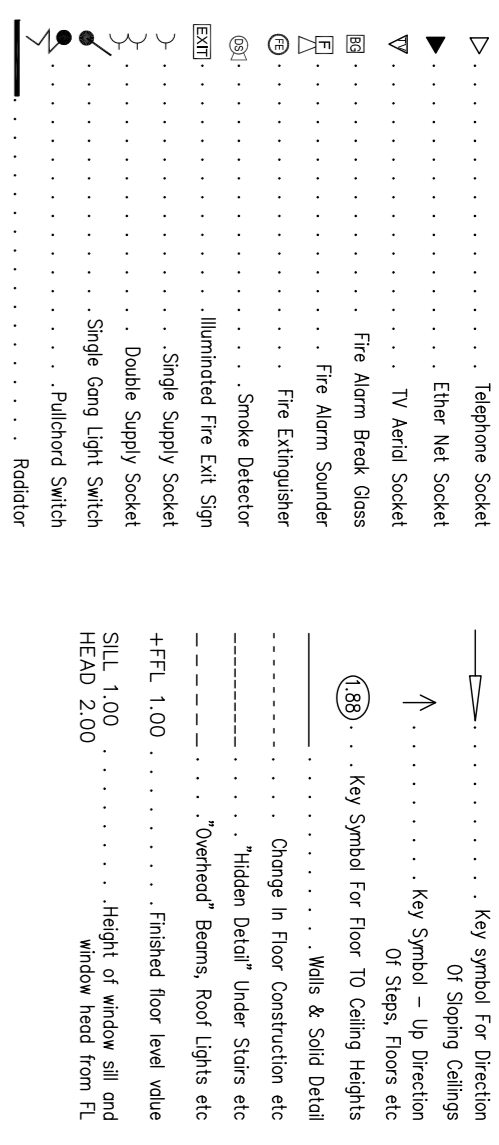

NOTES

SURVEYED THE NATIONAL GRID AND OCEANOGRAPHIC DATA FOR HEIGHT USING GPS EQUIPMENT UTILIZING THE FINALEE VES NAV SYSTEM FOR HEAVE KINEMATIC RTK CORRECTIONS. NATIONAL GRID SCALE FACTOR HAS NOT BEEN APPLIED TO THE SURVEY UNLESS SPECIFIED DRAINAGE AND SERVICE INFORMATION SHOWN ON THE SURVEY HAS BEEN OBTAINED BY VISUAL INSPECTION OF THE DRAWING. THE DRAWING IS NOT A TRUE REPRESENTATION OF THE ACTUAL SITUATION. WE ARE UNABLE TO ACCEPT ANY RESPONSIBILITY FOR COSTS ARISING OUT OF ANY ERRORS OR OMISSIONS. THIS DRAWING MAY NOT BE REPRODUCED IN ANY FORM WHATSOEVER WITHOUT THE CONSENT OF C.J. SURVEYS LTD.

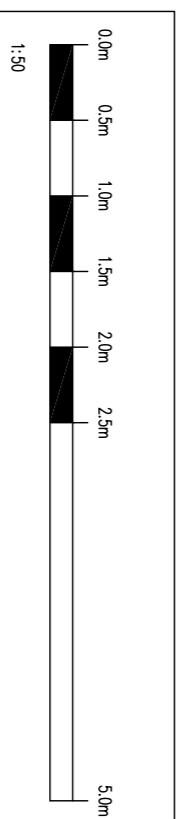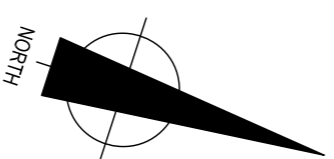

C J SURVEYS LTD

CLIENT QUEENS COLLEGE

LAND | BUILDING | ENGINEERING
PROFESSIONAL MEASURED SURVEYS

Tel: 01638 581031 Mobile: 07845 775645
Web: www.cjsurveys.co.uk E-mail: info@cjsurveys.co.uk

DATE
MAR 2019

RAWN	SHEET SIZE	SCALE
C1	A1	1:50

PROJECT BASEMENT & GROUND FLOOR LAYOUT PLANS

73 MAIDS CAUSEWAY, CAMBRIDGE

DRAWING NO.