



FIRST FLOOR PLAN

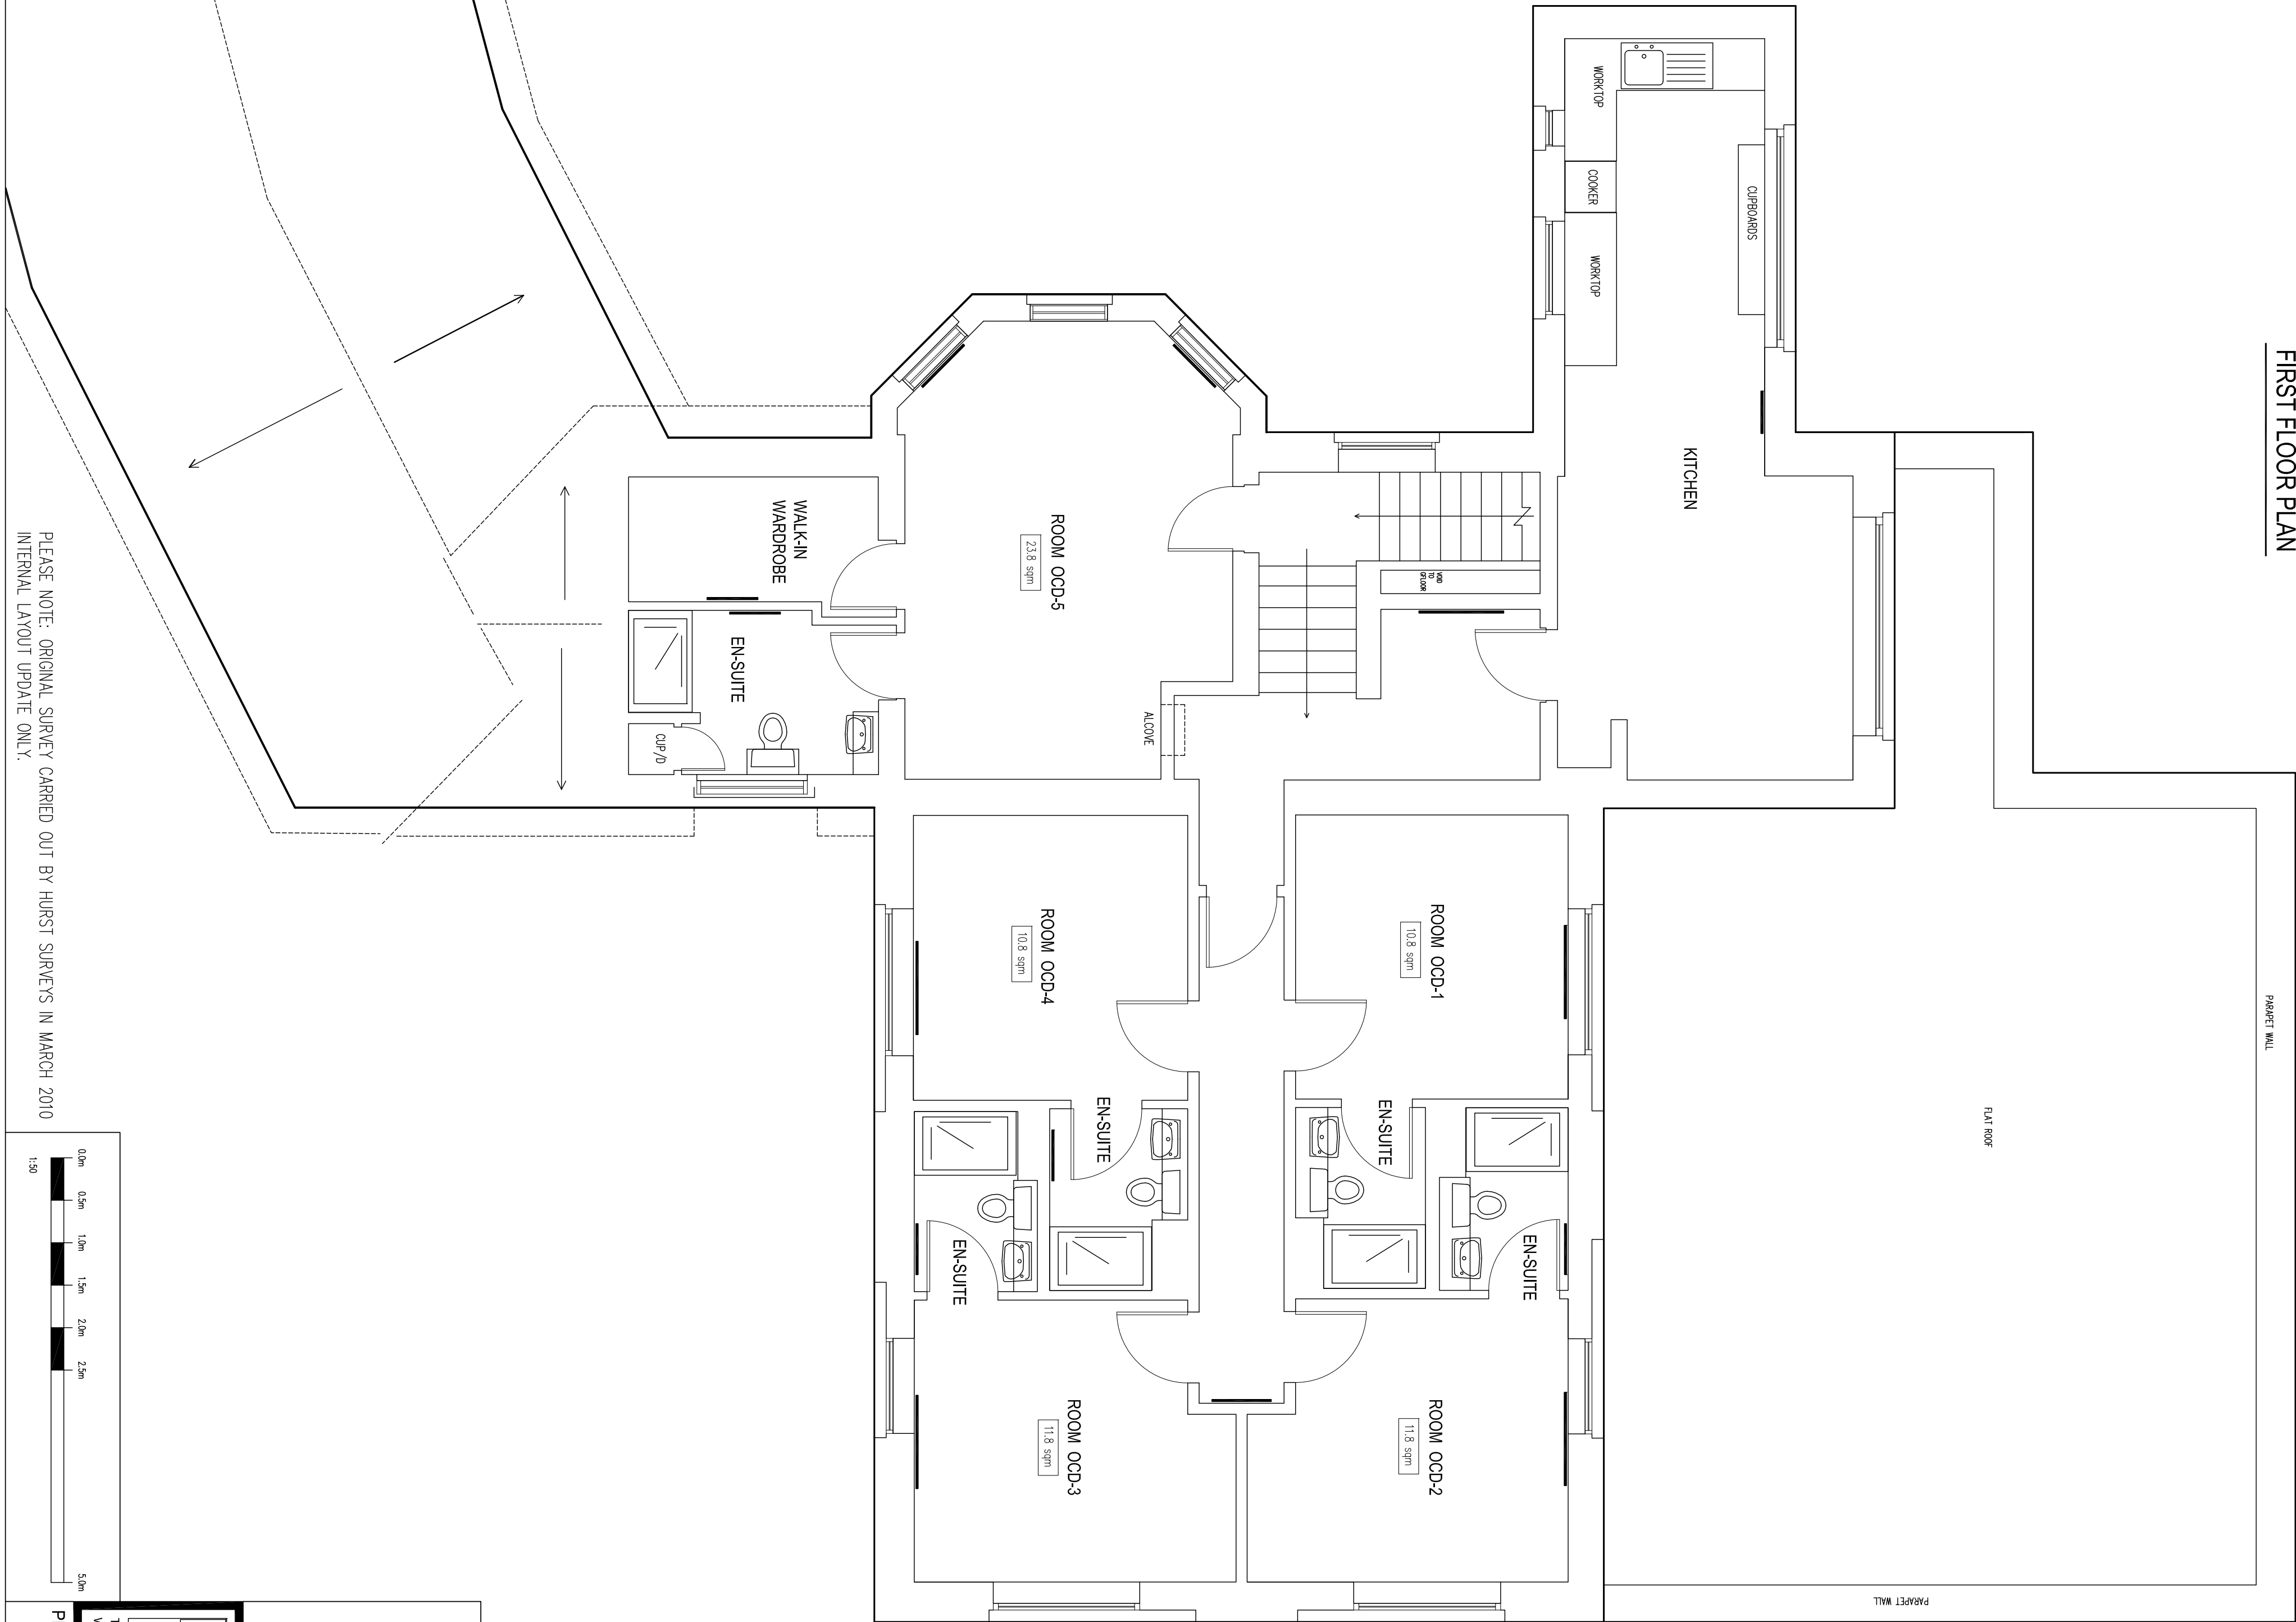

PLEASE NOTE: ORIGINAL SURVEY CARRIED OUT BY HURST SURVEYS IN MARCH 2010
INTERNAL LAYOUT UPDATE ONLY.

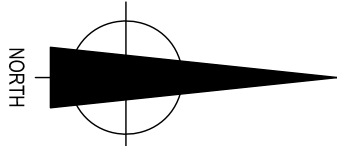

NOTES

SURVEY TIED INTO NATIONAL GRID OSTN15 AND OSGM19 DATUM FOR HEIGHT USING GPS EQUIPMENT
UTILIZING THE TRIMBLE VRS NOW SYSTEM FOR REAL TIME KINEMATIC (RTK) CORRECTIONS
NATIONAL GRID SCALE FACTOR HAS NOT BEEN APPLIED TO THE SURVEY UNLESS SPECIFIED
DRAINAGE AND SERVICE INFORMATION SHOWN ON THIS SURVEY HAS BEEN OBTAINED BY VISUAL INSPECTION
ONLY, ALTHOUGH ALL POSSIBLE CARE HAS BEEN TAKEN TO ENSURE THAT DETAILS SHOWN ARE CORRECT. WE
ARE UNABLE TO ACCEPT ANY RESPONSIBILITY FOR COSTS ARISING OUT OF ANY ERRORS OR OMISSIONS.
COPYRIGHT: THIS DRAWING MAY NOT BE REPRODUCED IN ANY FORM WHATSOEVER WITHOUT THE CONSENT
OF C J SURVEYS LTD.

C J SURVEYS LTD

**LAND | BUILDING | ENGINEERING
PROFESSIONAL MEASURED SURVEYS**

Tel: 01628 581031 Mobile: 07845 775645
Web: www.cjsurveys.co.uk Email: mail@cjsurveys.co.uk

CLIENT: QUEENS COLLEGE

| | | |
|------------------------------|-------------|------------------|
| DATE | DRAWN | SHEET SIZE SCALE |
| JULY 2020 | CJ | A1 1:50 |
| PROJECT | DRAWING NO. | |
| FIRST FLOOR PLAN BLOCK-D | 06120-D-FP1 | |
| OWLSTONCROFT, QUEENS COLLEGE | | |