



## FIRST FLOOR PLAN

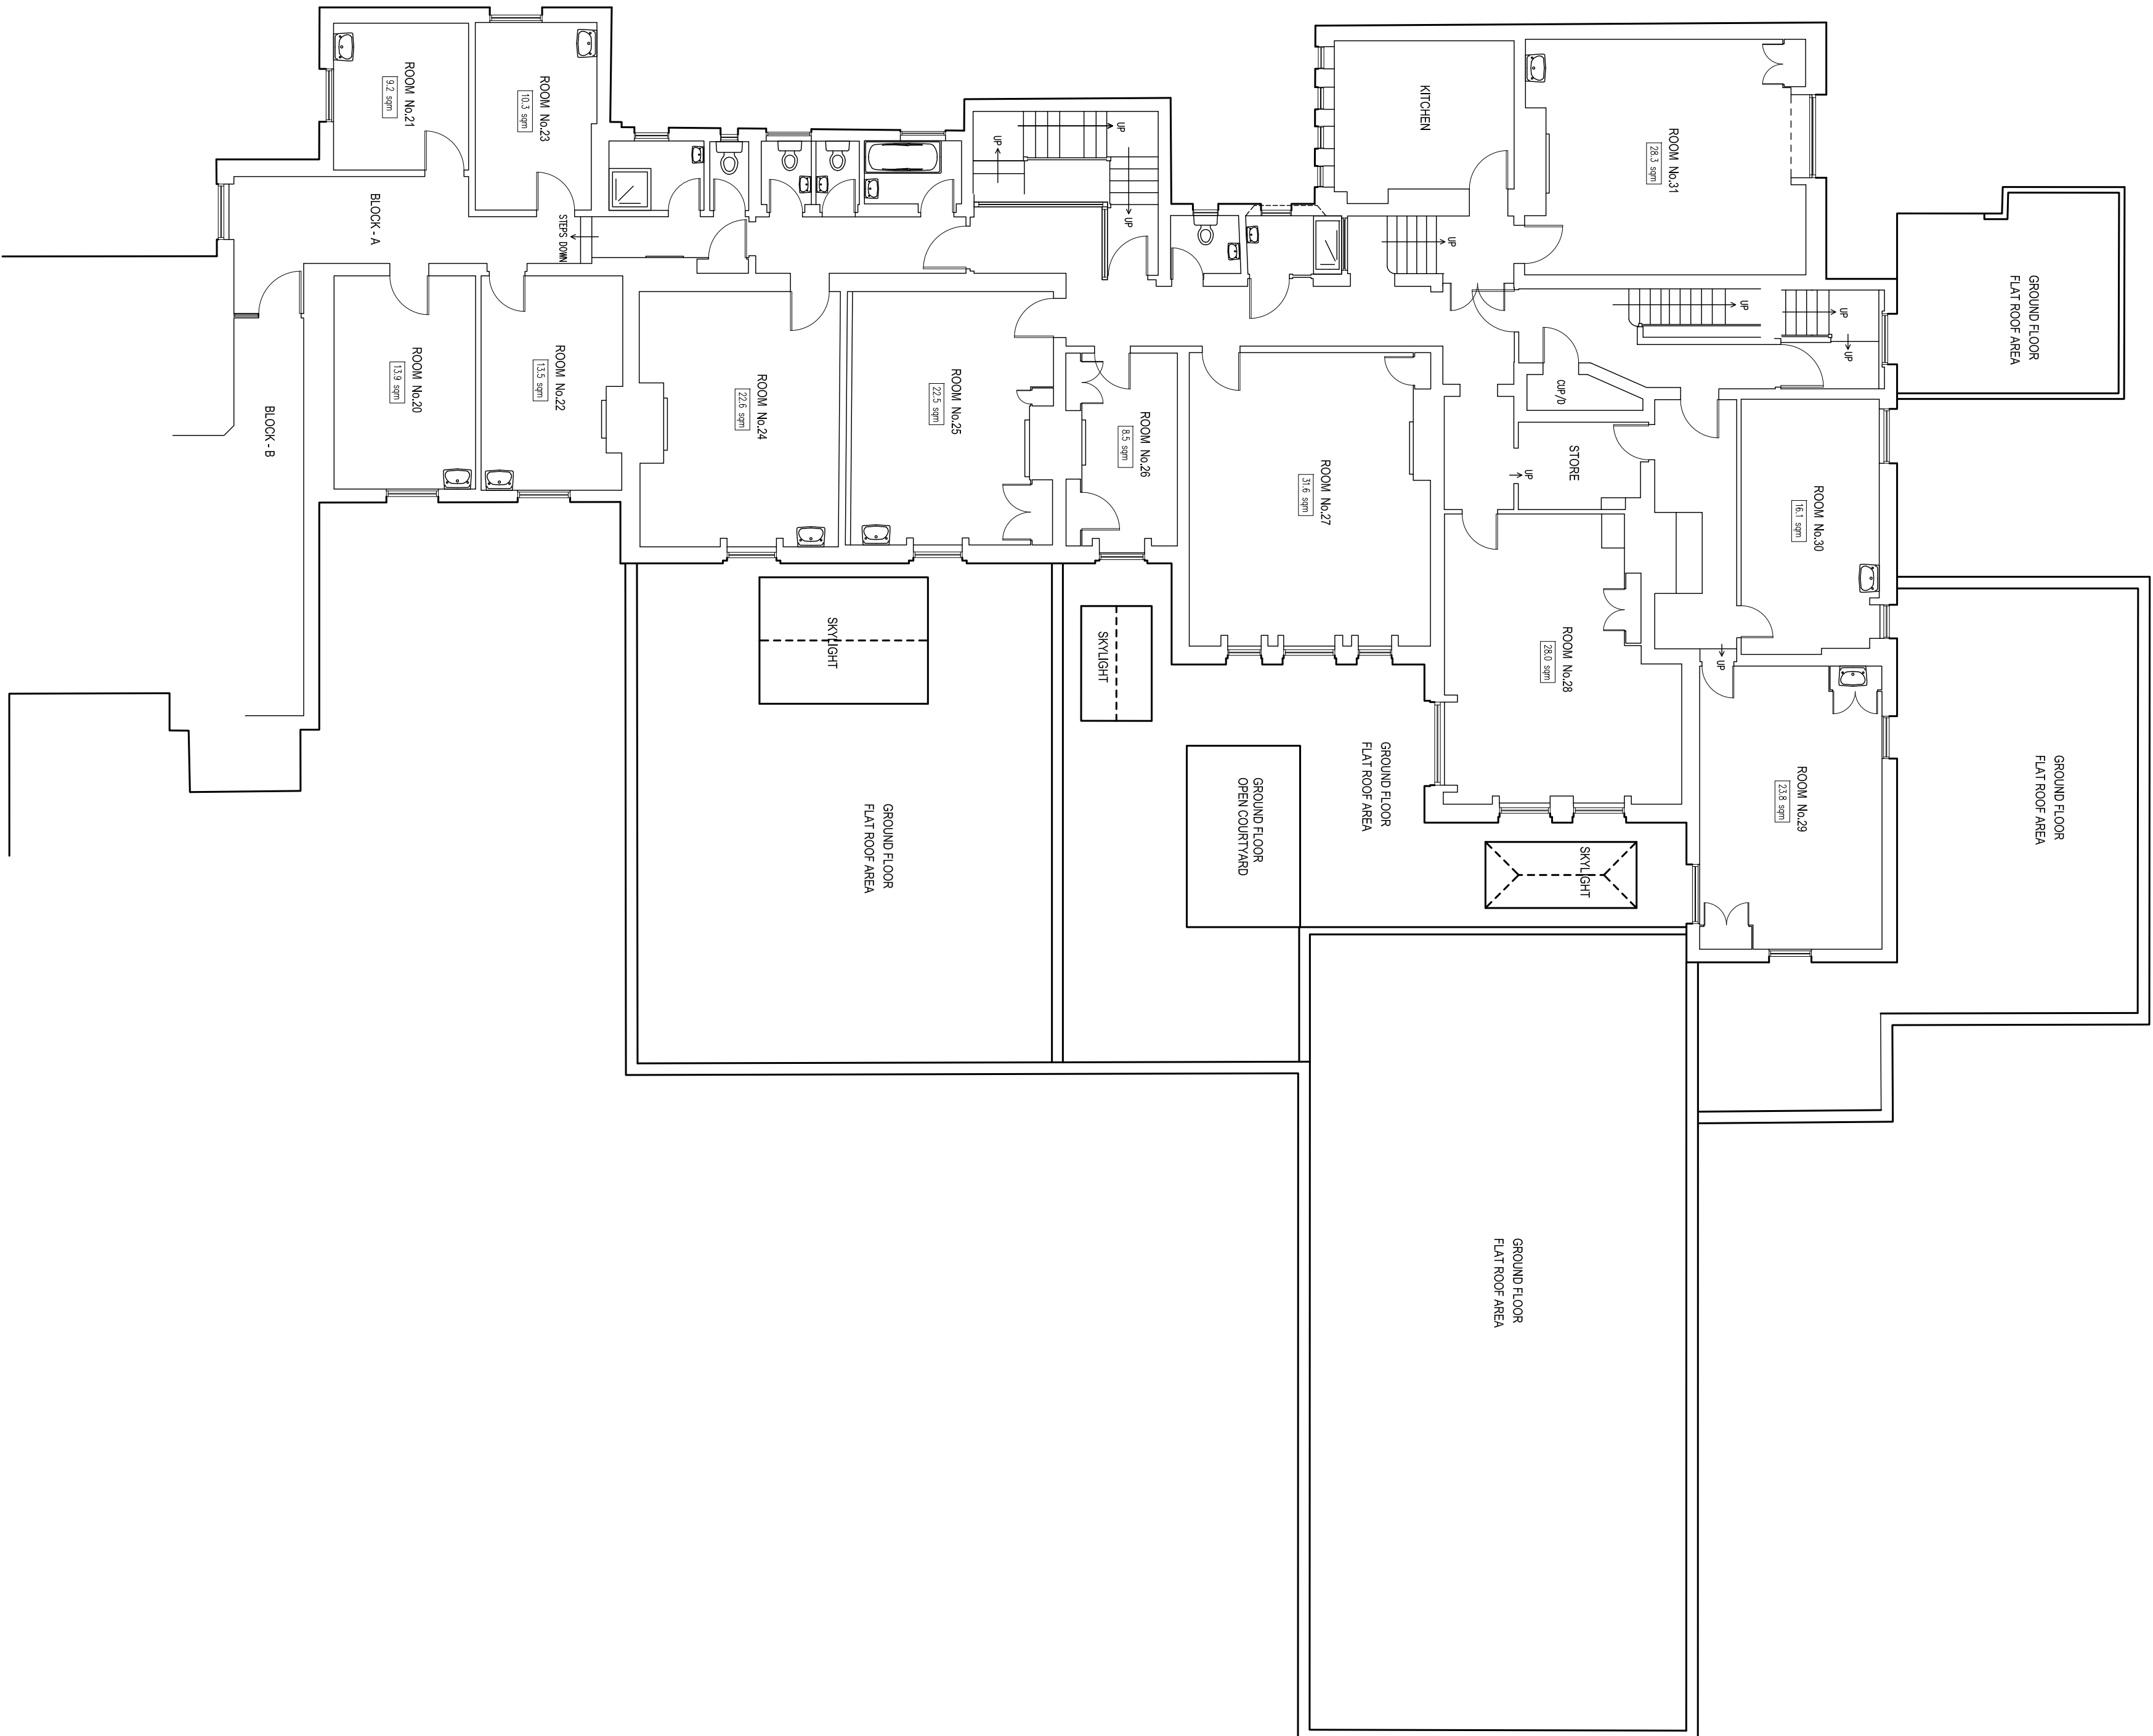

## SECOND FLOOR PLAN

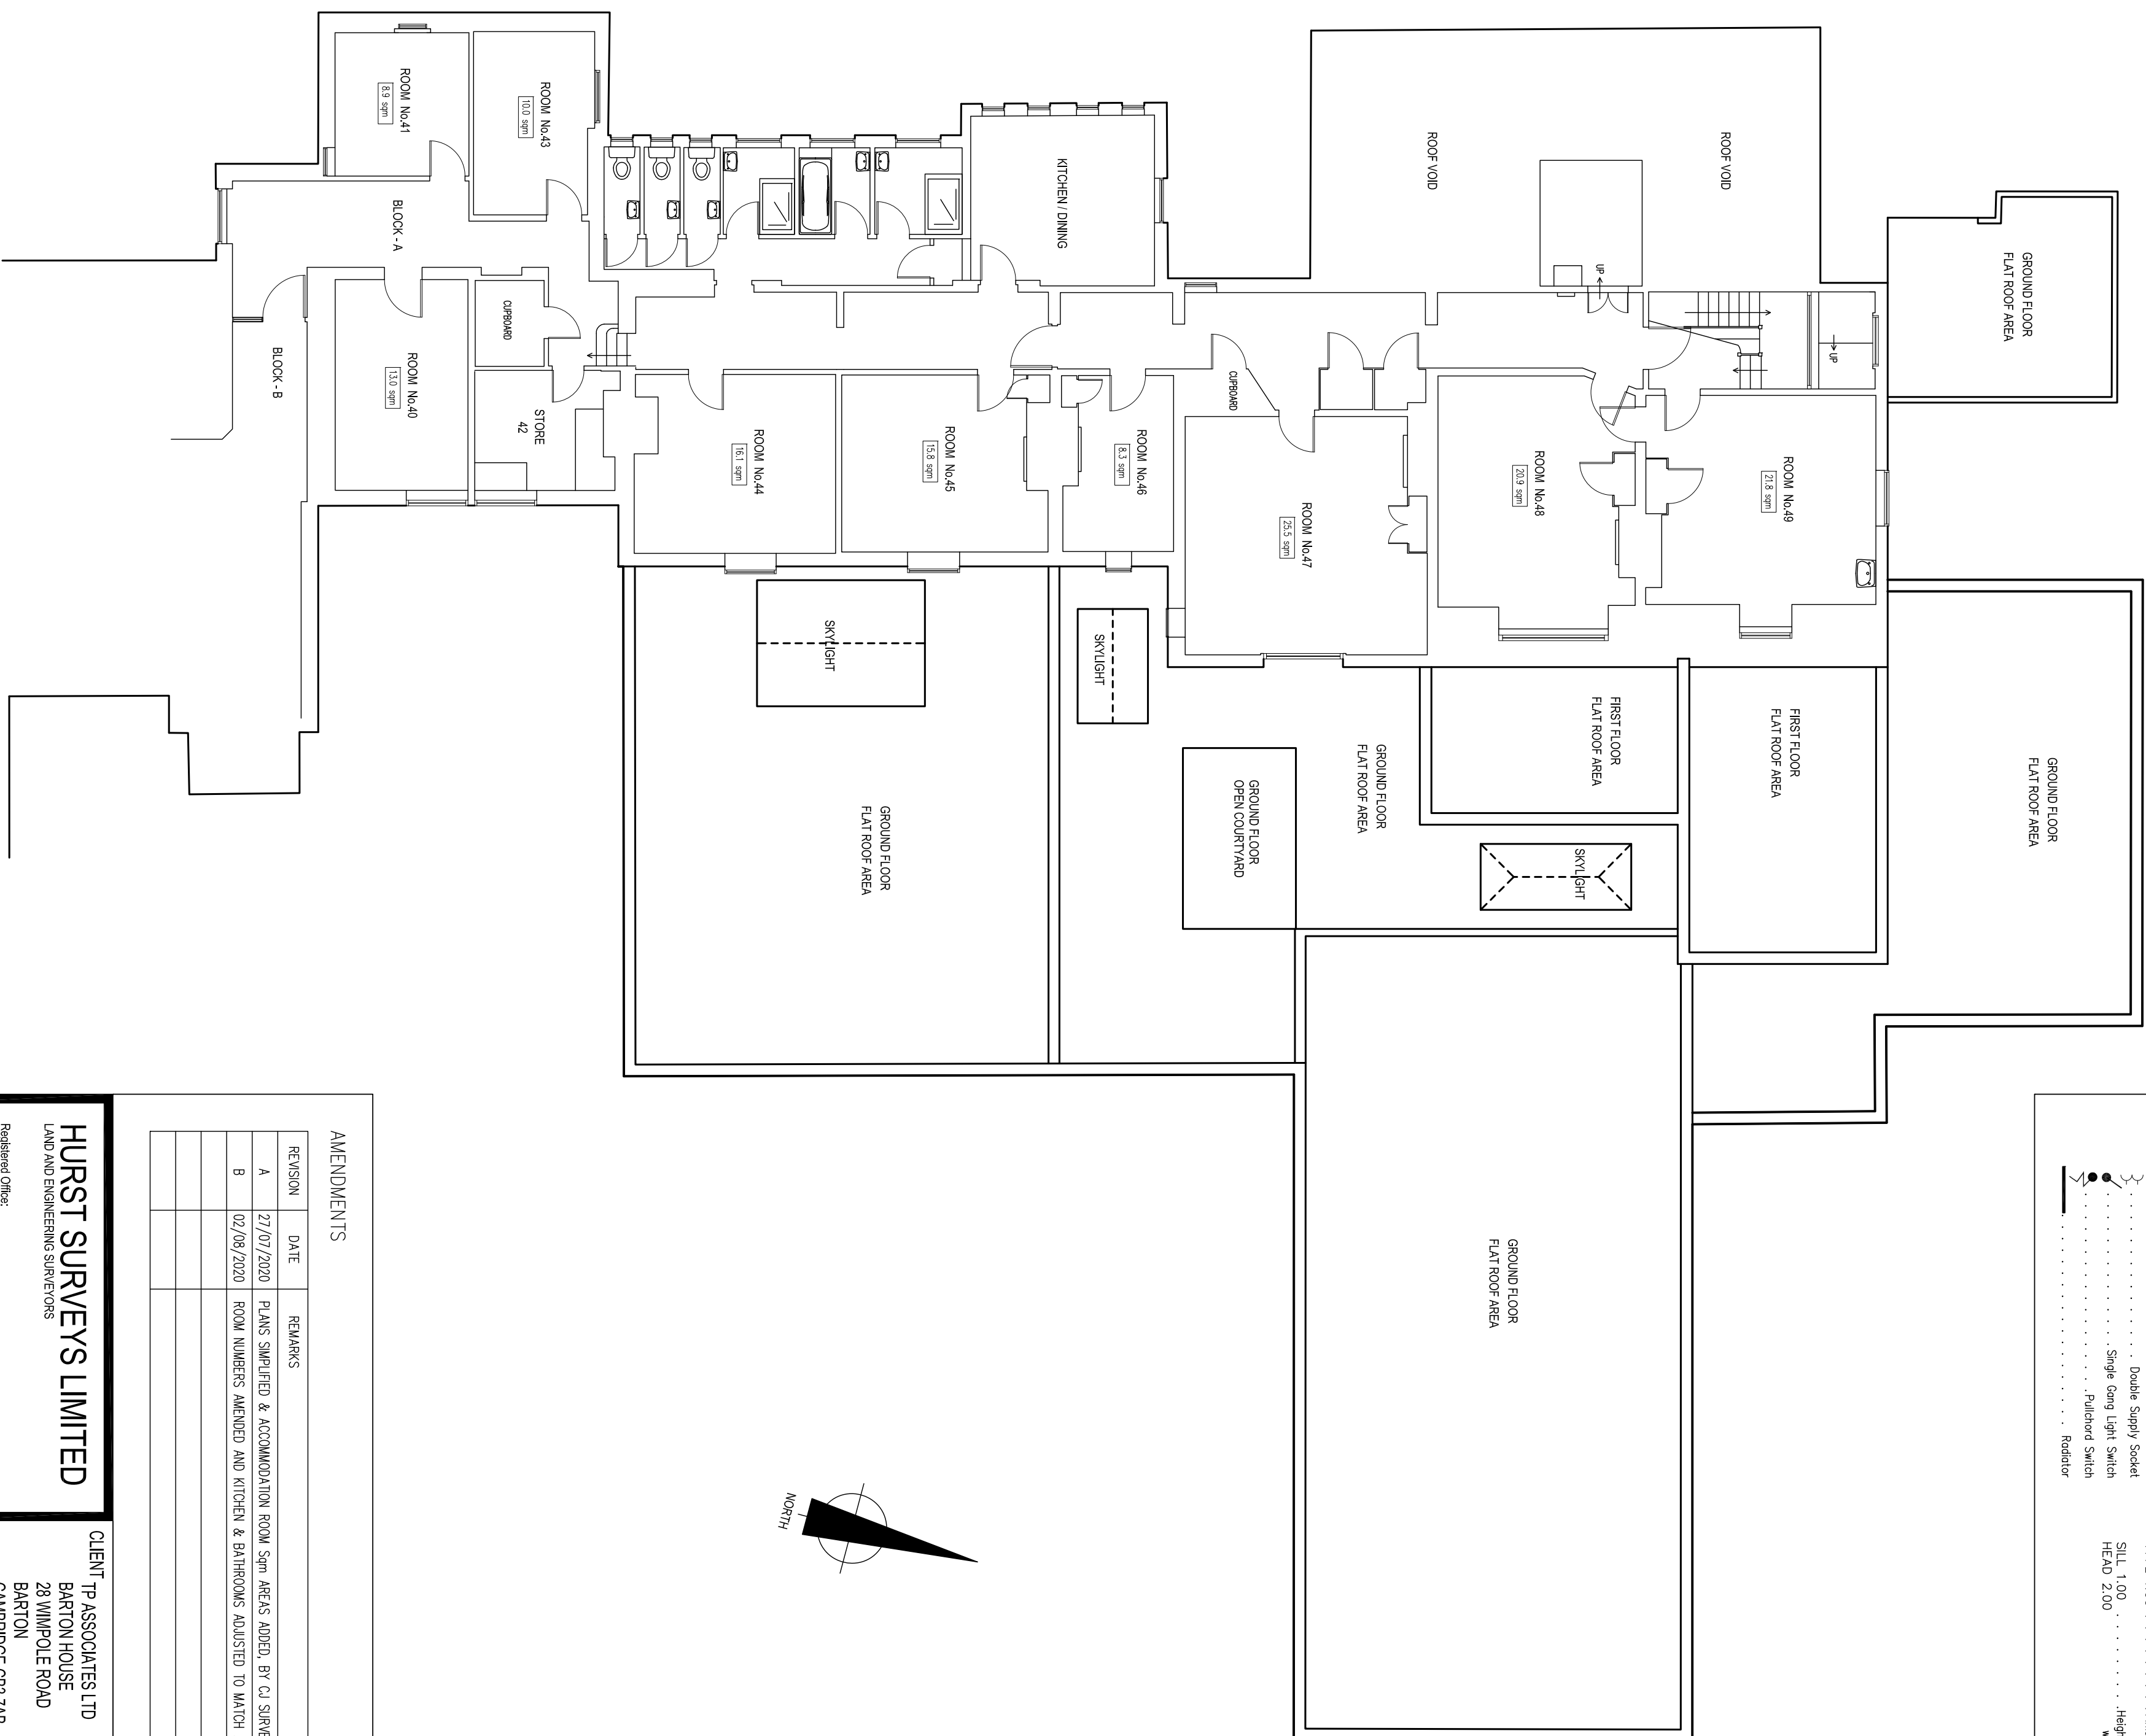

LEGEND

▷ Telephone Socket

▼ Ether Mail Socket

▷ TV Aerial Socket

▷ Fire Alarm Break Glass

▷ Fire Alarm Siren

▷ Fire Extinguisher

⊙ Smoke Detector

⊙ Illuminated Fire Exit Sign

⊙ Stage Supply Socket

⊙ Double Supply Socket

⊙ Single Light Switch

⊙ Punched Switch

⊙ Radiator

— Key Symbol for Direction of Siding Ceiling

↑ Key Symbol – Up Direction

Ⓢ Key Symbol for How To Ceiling Height

— With A Solid Symbol

○ Change in Floor Construction etc.

“Hidden Detail” Note Shows etc.

— “Overhead” Beams, Roof Lights etc.

— “FFL” 1.00

— “Finished” floor level indicated

— Height of window sill

— “window” head from F.L.

SILL 1.00

FFAD 2.00

AMENDMENTS		
REVISION	DATE	REMARKS
A	27/07/2020	PLAN SCAFFOLD & ACCOMMODATION ROOM SIZES ADDED BY CJ SHERPS LTD
B	02/08/2020	ROOM NUMBERS AMENDED AND KITCHEN & BATHROOMS ADJUSTED TO MATCH ARCHITECTS PLAN

